




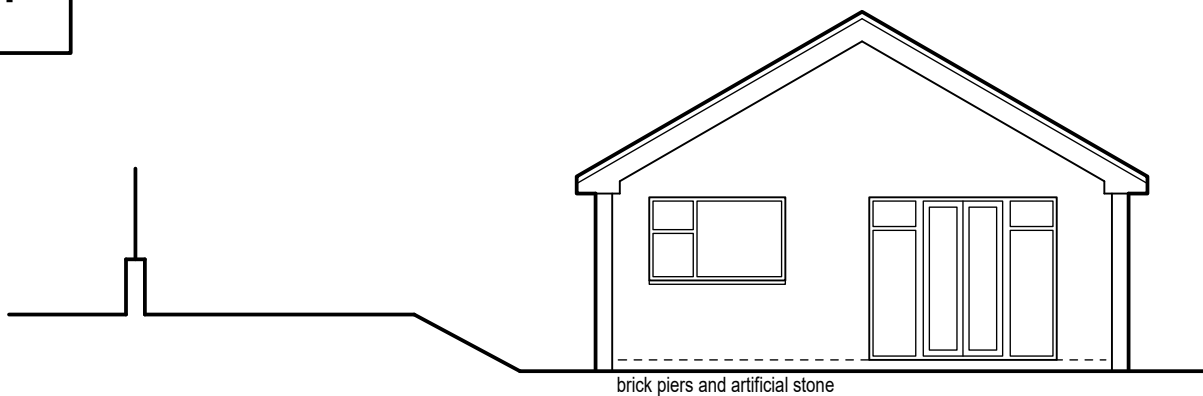


Existing front/south facing elevation (1:100)

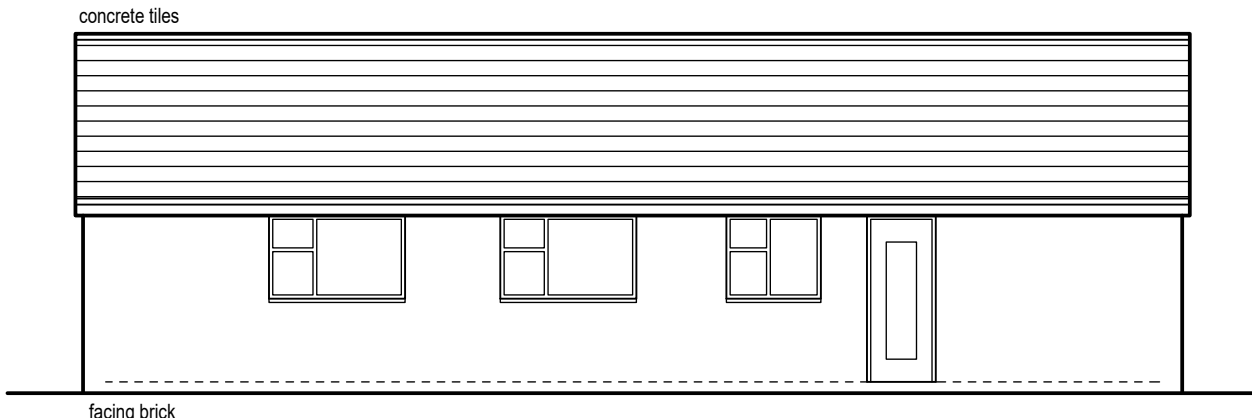

Existing side/west facing elevation (1:100)

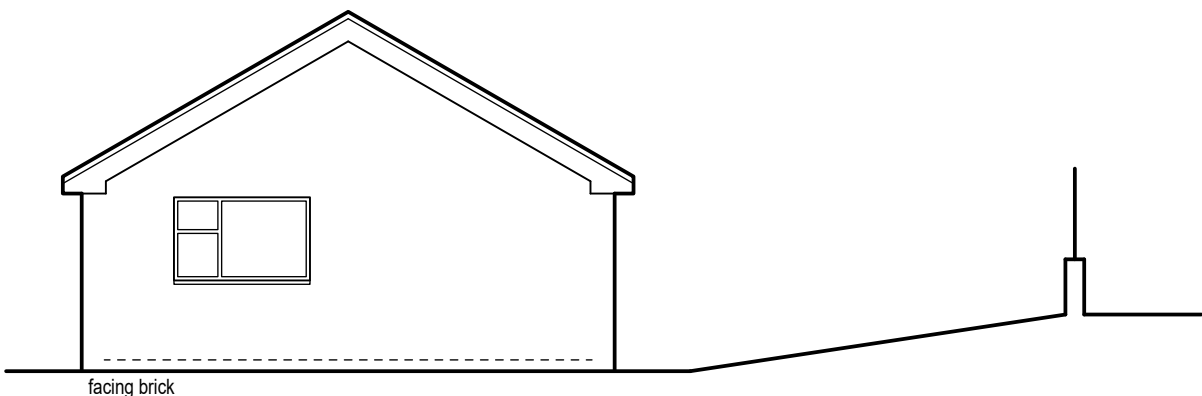

Existing rear/north facing elevation (1:100)

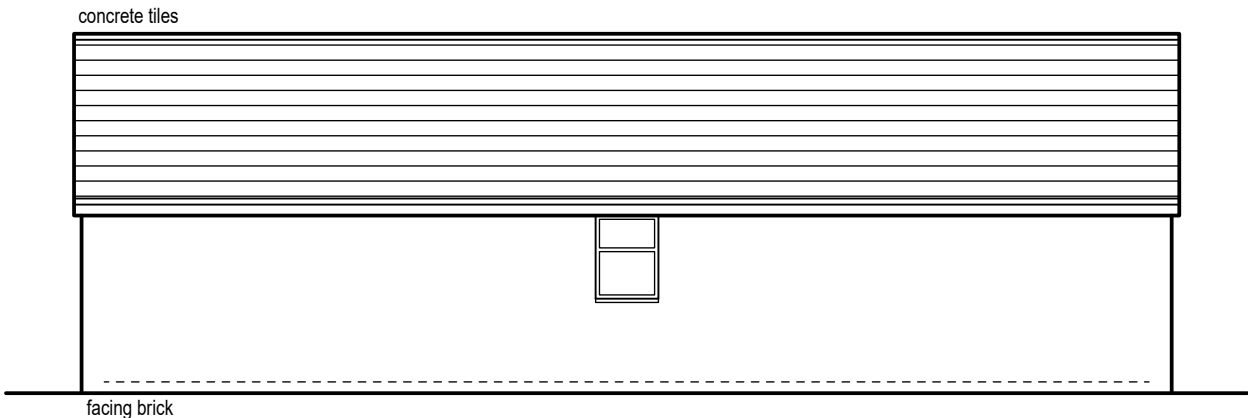

Existing side/east facing elevation (1:100)


0m
0m
0m
0m

Scale 1:50
Scale 1:100
Scale 1:200
Scale 1:500
Scale 1:1250


4m
8m
16m
40m
100m

(When to scale of original plan bar = 8cm)


Notes:
1. Setting out to be the responsibility of contractor.
2. Contractor to pay particular attention to pitch of roof and headroom at stairs.
3. Any discrepancies to be reported to Colne Valley Design.

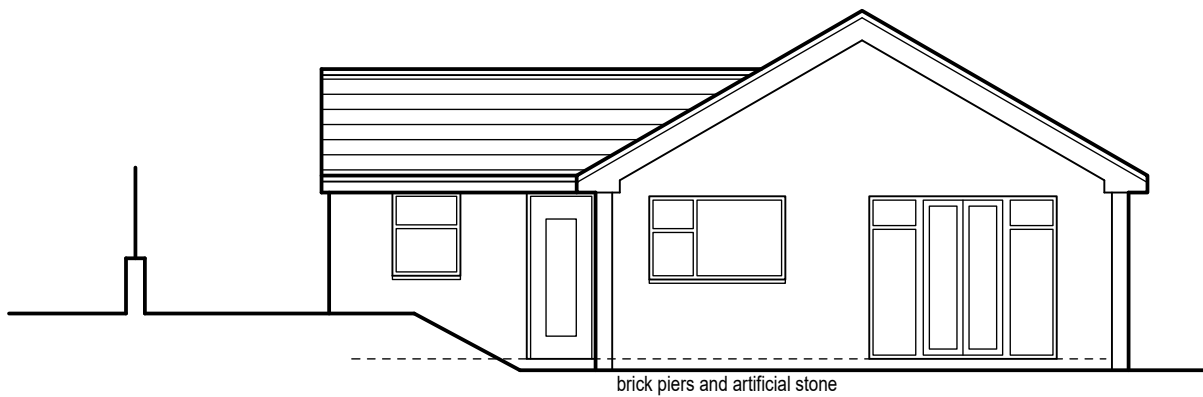


Proposed front/south facing elevation (1:100)

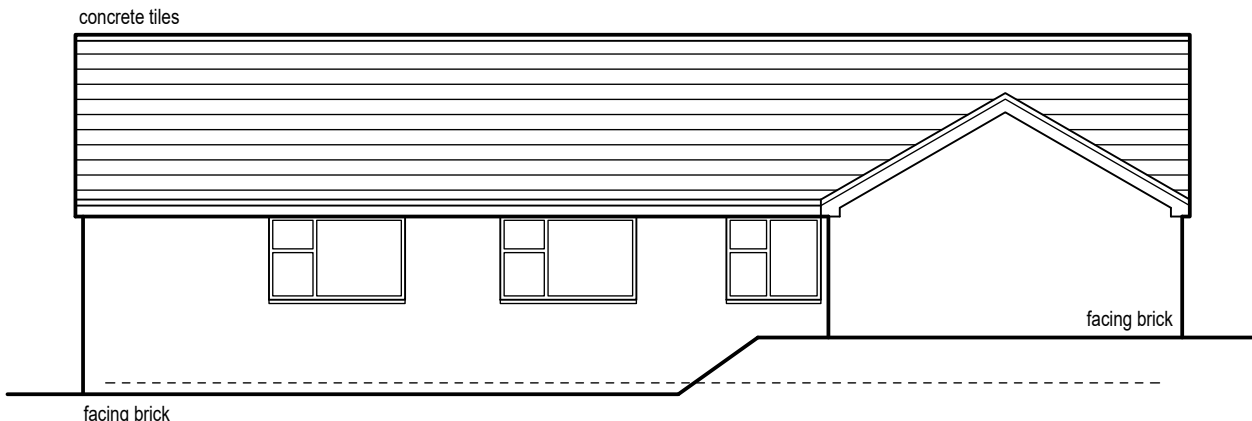


Proposed side/west facing elevation (1:100)

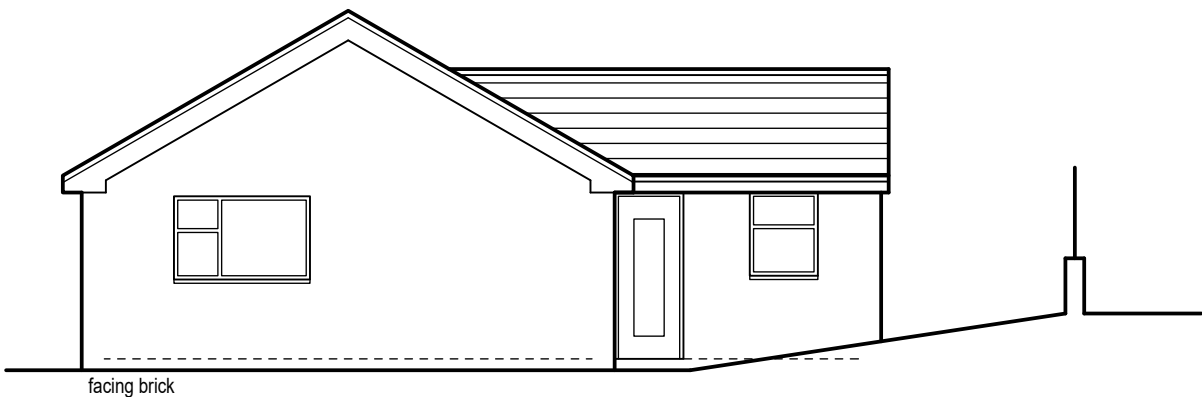

Proposed rear/north facing elevation (1:100)

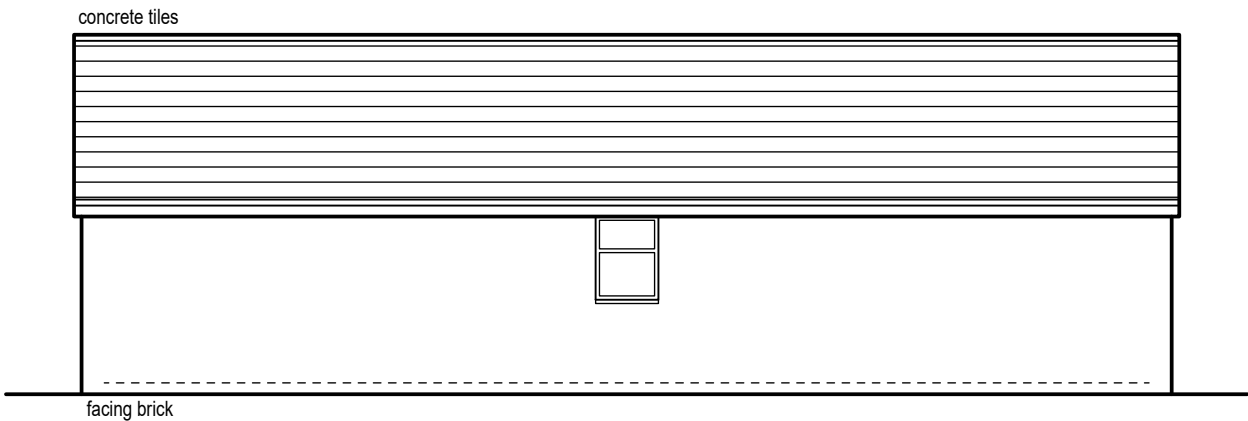

Proposed side/east facing elevation (1:100)

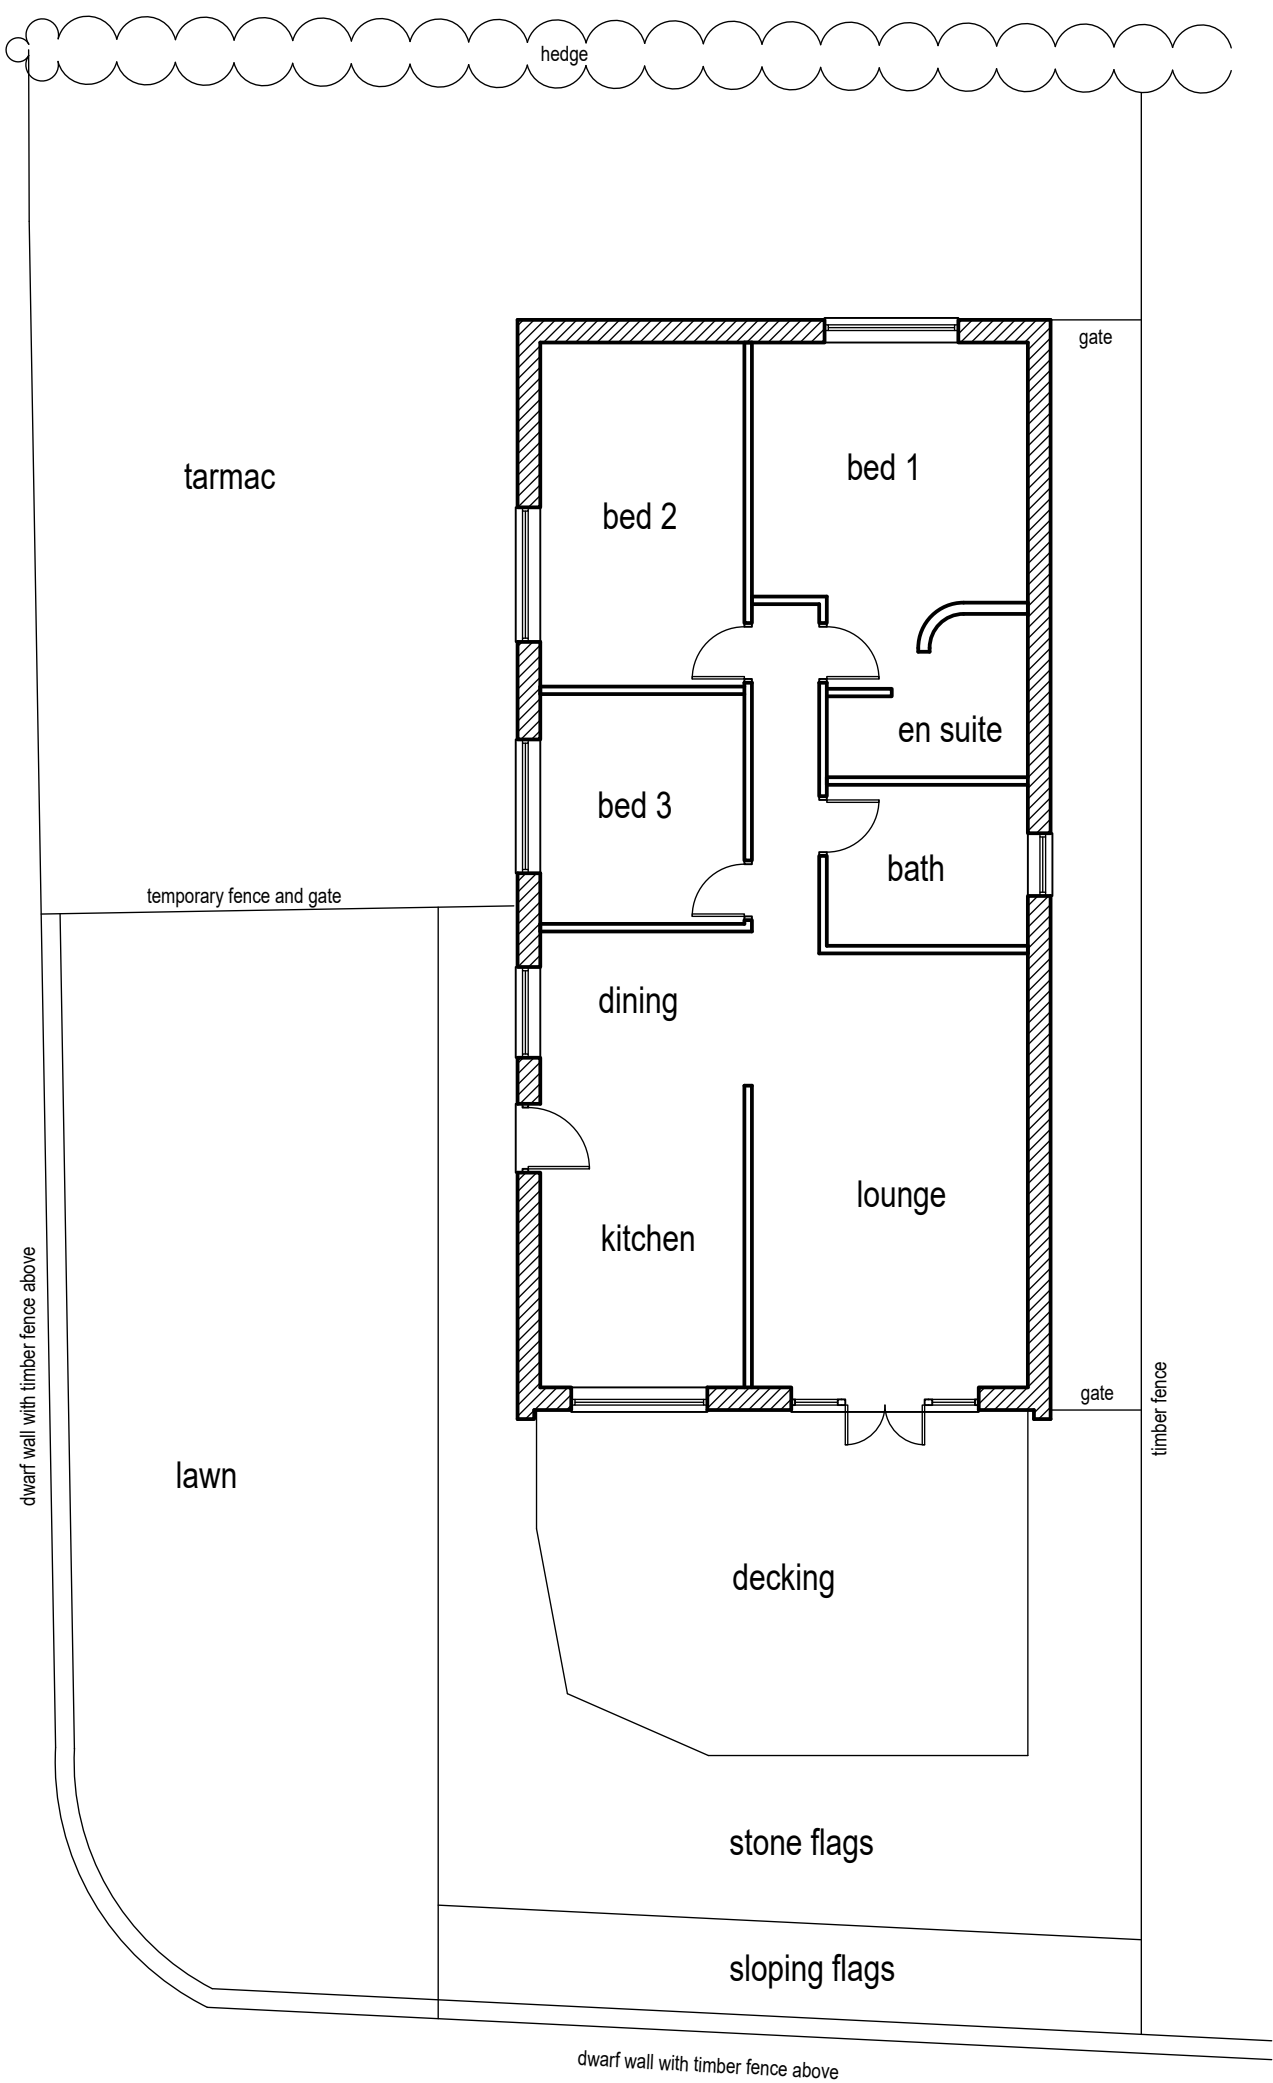

Existing floor layout (1:100)



Proposed floor layout (1:50)



Colne Valley Design
8 Meadow Lane
Slaithwaite
Huddersfield HD7 5EX

Tel: 01484 842097
Mobile: 07867 803312
E-mail: mitchell@sbhomes.co.uk

Proprietor: S.A. Mitchell

Project

Proposed side extension.

For

Mr G Calcraft.

Address

38 Heights Drive
Linthwaite
HD7 5SJ.

Title

Planning Drawing.

Job No.

26 J 33.

Drawing number

01.

Date

Aug 2026.