


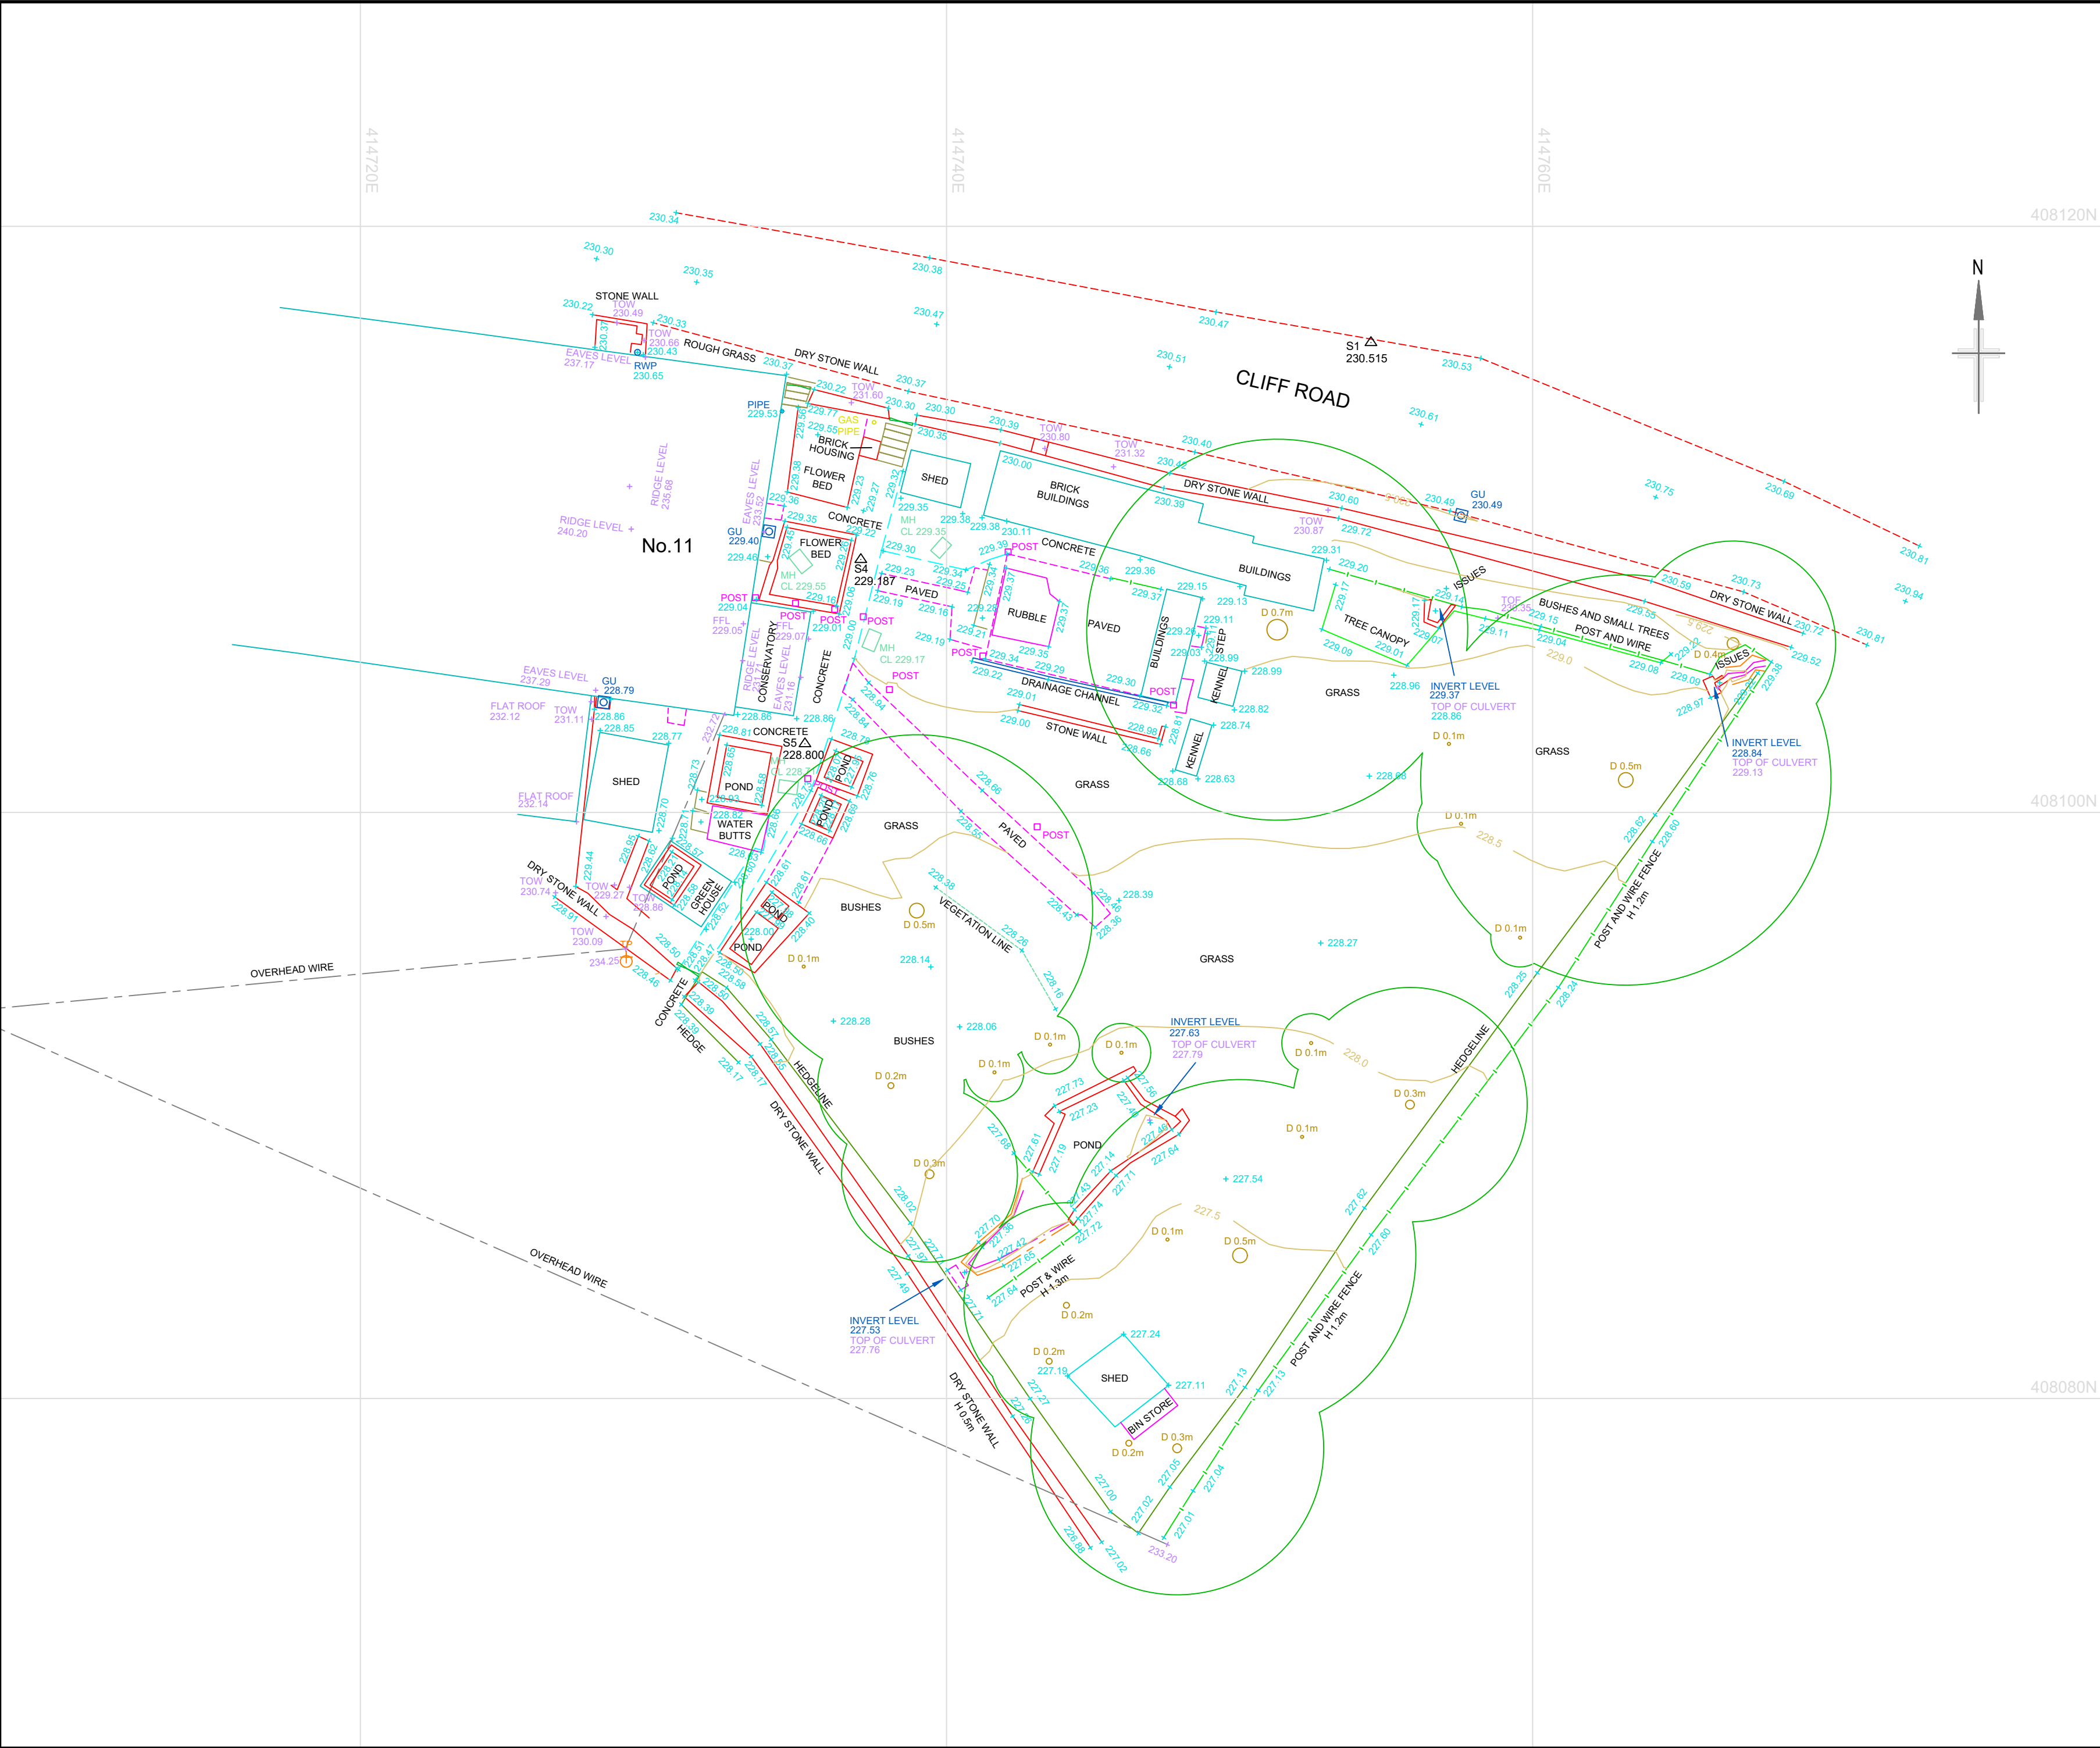

Notes

This drawing and the information contained therein is Issued in confidence and is the copyright of Met Geo Environmental Limited. Disclosure of this information to Third Parties and unauthorised copying or replication of this data without approval is forbidden.

Grid : OS National Grid.
Using the OS GPS Network and applying OSTN15 transformation and then removing the scale factor for true distances with a one-step transformation centred on S1

Datum : OS Level Datum.
Using the OS GPS Network and applying OSGM15 National Geoid Model to obtain local area corrections.

LAYOUT KEY

Station	Easting	Northing	Level
S0	414694.161	408122.331	230.236
S1	414754.482	408116.033	230.515
S4	414737.075	408108.631	229.187
S5	414735.170	408102.344	228.800

KEY

AIR VALVE	AV	JUNCTION BOX	JB
BENCH MARK	BM	KERB OUTLET	KO
BIN	BN	LAMP POST	LP
BOLLARD	BOL	MANHOLE (CIRCULAR)	MH
BORE HOLE	BH	MANHOLE (RECTANGULAR)	MH
BRITISH TELECOM COVER	BT	MANHOLE (TRIANGULAR)	MH
BUS STOP	BUS	MARKER POST	MKR
CABLE TV COVER	CATV	GULLY	GU
CABLE TV SUPPLY	CATV	RODDING EYE	RE
COLUMN	COL	SIGN POST	SIGN
DROPPED KERB	DK	TELECOM COVER	TEL
EARTHING POINT	ER	TELEGRAPH POLE	TP
ELECTRICITY COVER	ELEC	THRESHOLD LEVEL	THL
ELECTRICITY POLE	EP	TRAFFIC LIGHT	TL
FIRE HYDRANT	FH	TRIAL PIT	PIT
GAS VALVE	GAS	WASH OUT	WO
GATE	G	WATER METER	WM
INSPECTION COVER (CIRCULAR)	IC	WATER STOP COCK	SC
INSPECTION COVER (RECTANGULAR)	IC	WATER STOP VALVE	SV
TOP OF WALL LEVEL	TOW	TOP OF FENCE LEVEL	TOF
COVER LEVEL	CL	CHAMBER BASE LEVEL	Ch.L
INVERT LEVEL	IL	WATER SURFACE LEVEL	WL
UNABLE TO RAISE	UTR	UNABLE TO MEASURE	UTM
GIRTH OF TREE TRUNK	G	DIAMETER OF TREE TRUNK	D
HEIGHT TO TOP OF TREE CANOPY	H	MULTI BOLE TREE	MB

-	--/--/----	--	--	--
Rev	Date	Drawn	Description	Check

Southgate House
Pontefracr Road
Stourton
Leeds
West Yorkshire
LS10 1SW

T: +44 [0] 1132 008 900
F: +44 [0] 1132 008 901
E: admin@metgeoenvironmental.com
W: www.metgeoenvironmental.com

Client

BEN CARLIN
HOLMFIRTH

Site

11 CLIFF ROAD
HOLMFIRTH, HD9 1UY

Title

TOPOGRAPHICAL
SURVEY

Surveyed	TO, SB	Drawn	TO, SB
Check	DA	Date	10/04/2026
Scale	Job No	Sheet Size	Rev
1:150	P26-00218	A2	01

DWG Ref

Project Number	Origin	Zone	Level	Desc	Type	Role	Sheet
P26-00218	MET	EXT	XX	TOP	M2	G	001