


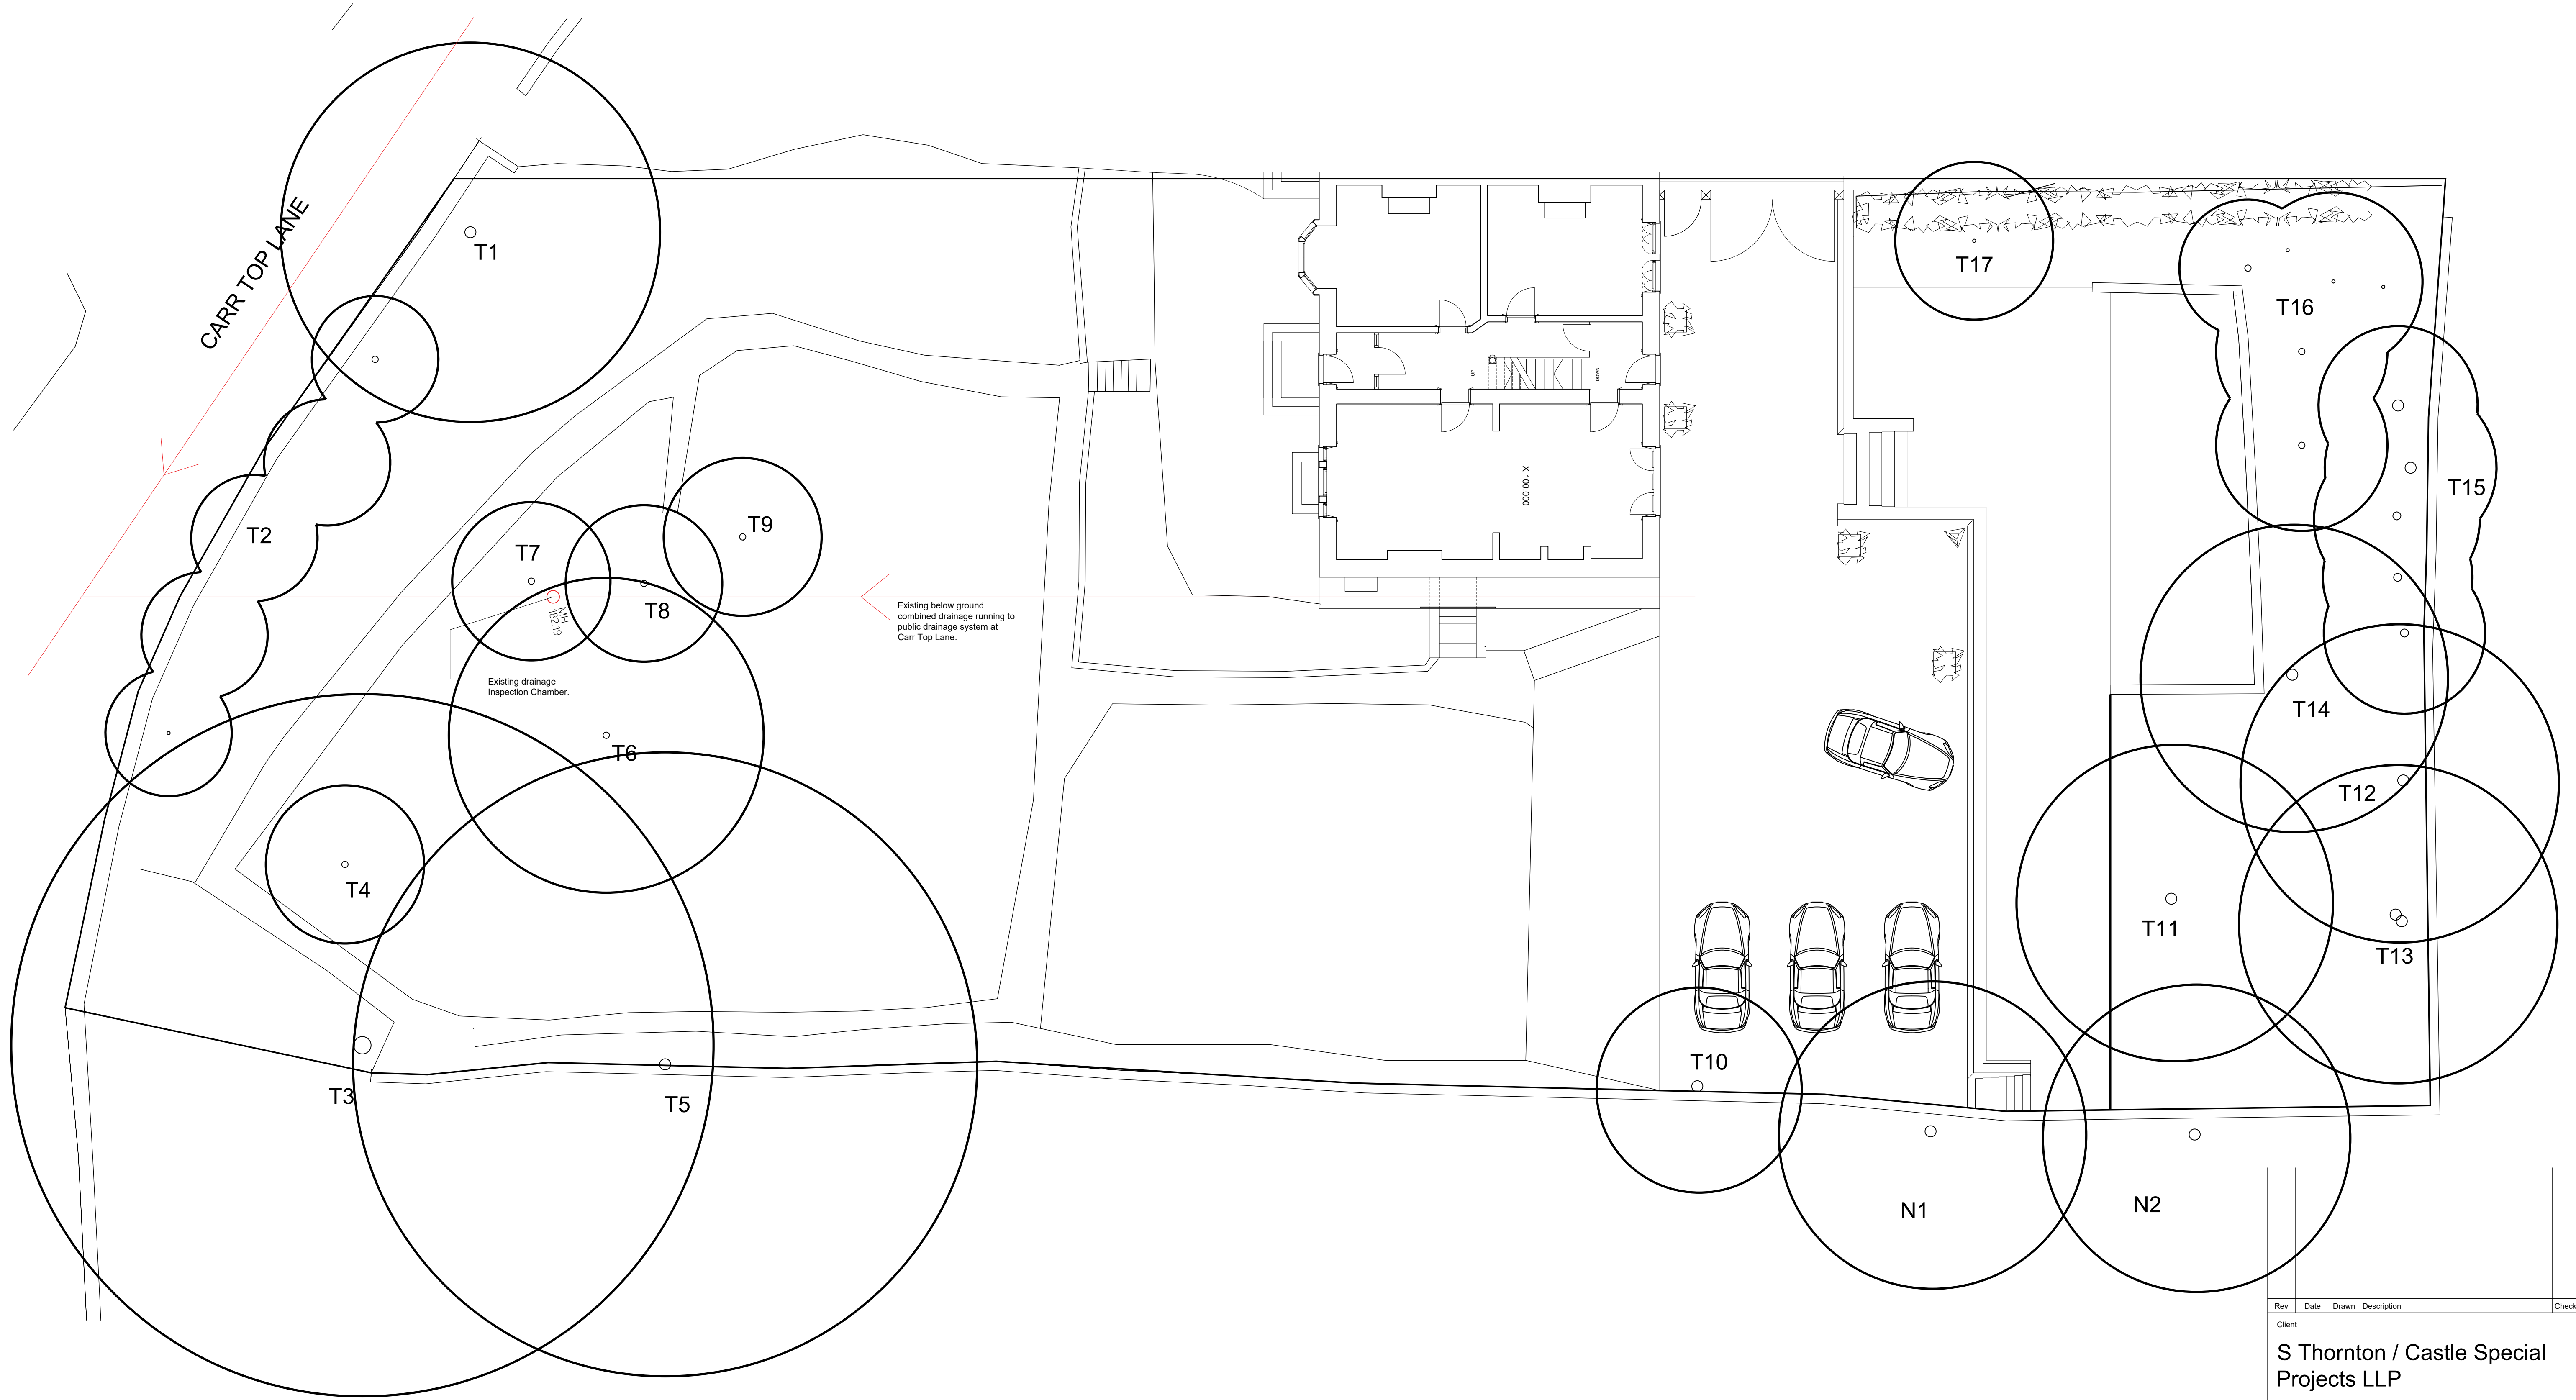

Rev	Date	Drawn	Description	Checked
Client				
S Thornton / Castle Special Projects LLP				
Project				
2 Carr Top Lane Old Golcar Nr Huddersfield HD7 4JB				
Drawing				
Tree Maintenance Proposals				
Drawing Status				
FOR APPROVAL				
Scale	Project Reference		Original Sheet Size	
1:100	2CTL		A1	
Drawn By	Date	Checked By		
SMT	Aug26	SMT		
Drawing Reference		Revision Number		
TREE 01		-		