



PROJECT	9 Sunnyhill Avenue
Project	Extensions & Alterations
Client	Mr. Mark Haigh

DRAWING

Title	Existing, Plans, Elevations and Location Plan
Drawing Number	2622-0101-P02
Data Source file	

ISSUE STATUS

Purpose	Information
Stage	Planning
Scale	1:100 at A2
Notes	

REVISION HISTORY

[illegible]

DRAWING KEY

Existing Structure	
Existing Beams	
Removed Structure	
Proposed Walls	
Proposed beams	


NOTES

This drawing has been prepared specifically for the purpose of obtaining Planning and or Building Regulations Approval. Its suitability for other purposes without additional supplementary details and specifications cannot be guaranteed.

All dimensions are to be checked on site, any discrepancies are to be reported to the designer before work commences. Use only figured dimensions.

All structural components shown are indicative only. Details / calculations of structural members are to be provided by the Structural Engineer.

This drawing is not to be copied or divulged to a third party without written permission.

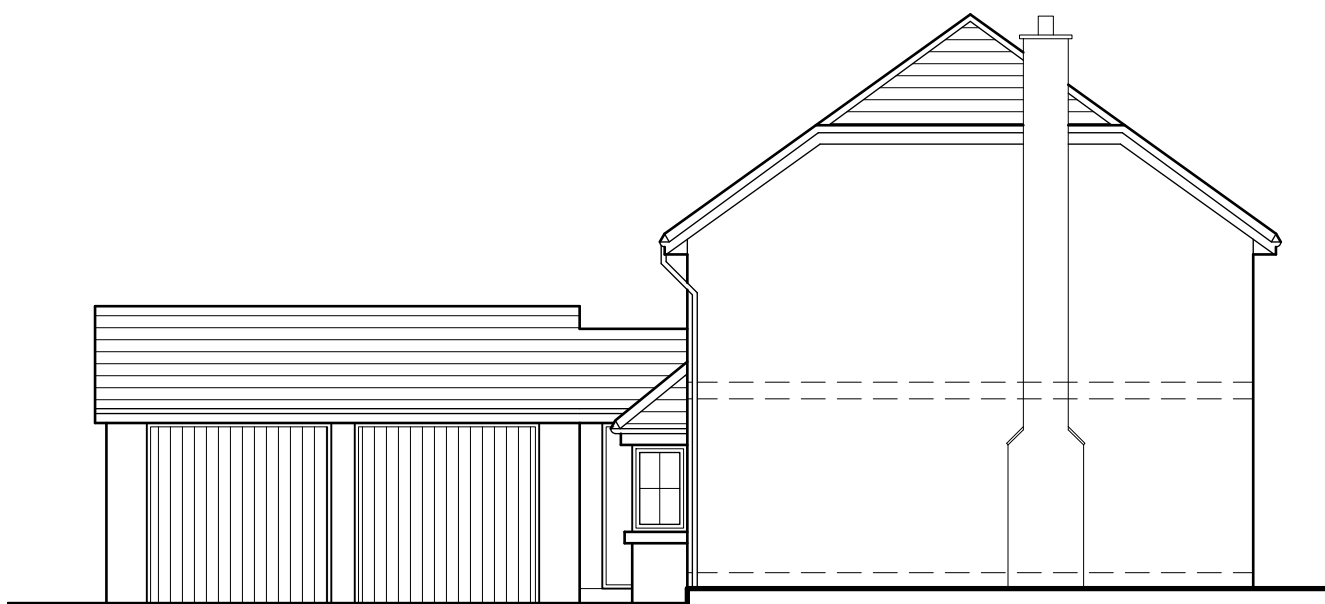

NORTH FACING ELEVATION






WEST FACING ELEVATION



SOUTH FACING ELEVATION



EAST FACING ELEVATION

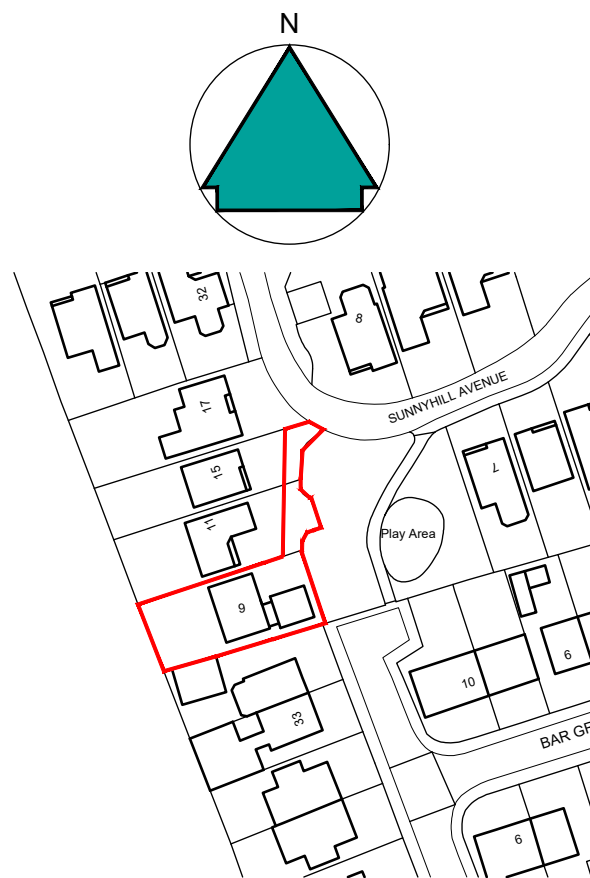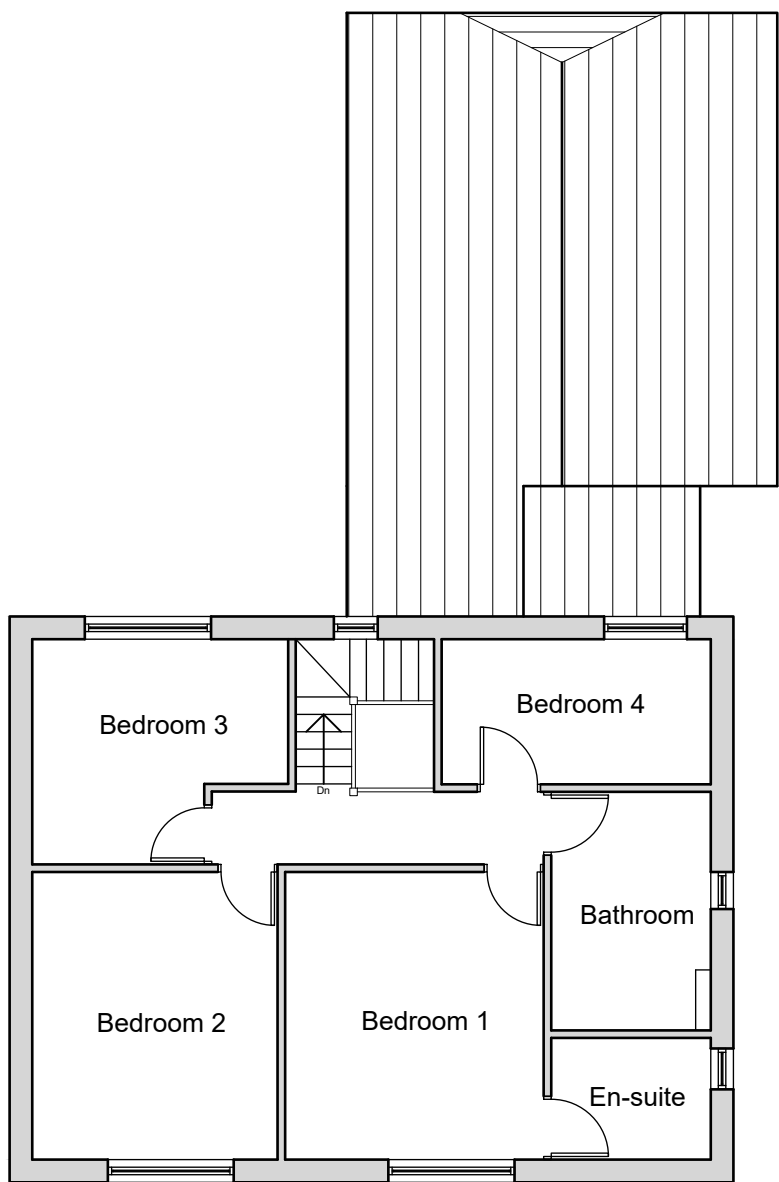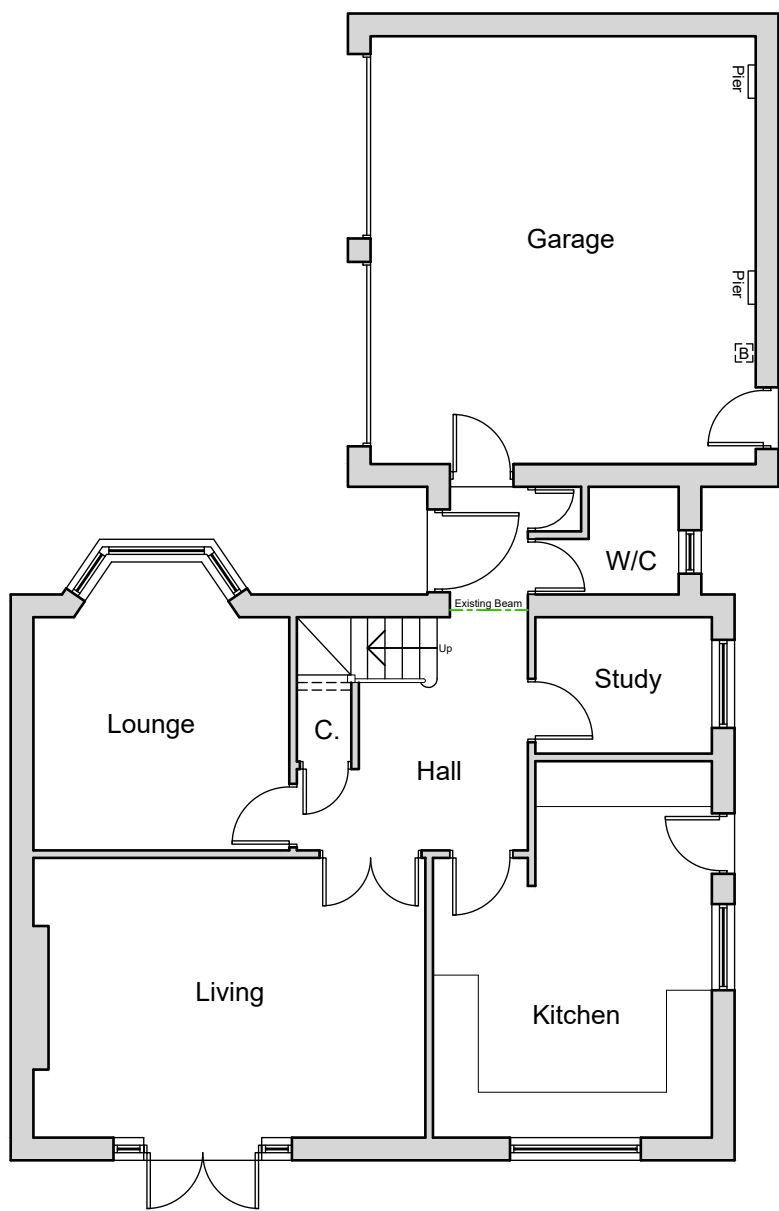

LOCATION PLAN AT 1:1250

