



PROJECT	9 Sunnyhill Avenue
Project	Extensions & Alterations
Client	Mr. Mark Haigh

DRAWING

Title	Proposed, Plans, Elevations and Block Plan
Drawing Number	2622-0301-P03
Data Source file	

ISSUE STATUS

Purpose	Approval
Stage	Planning stage
Scale	1:100 at A2
Notes	

REVISION HISTORY

[illegible]

DRAWING KEY

Existing Structure	
Existing Beams	
Removed Structure	
Proposed Walls	
Proposed beams	


NOTES

This drawing has been prepared specifically for the purpose of obtaining Planning and or Building Regulations Approval. Its suitability for other purposes without additional supplementary details and specifications cannot be guaranteed.

All dimensions are to be checked on site, any discrepancies are to be reported to the designer before work commences. Use only figured dimensions.

All structural components shown are indicative only. Details / calculations of structural members are to be provided by the Structural Engineer.


This drawing is not to be copied or divulged to a third party without written permission.

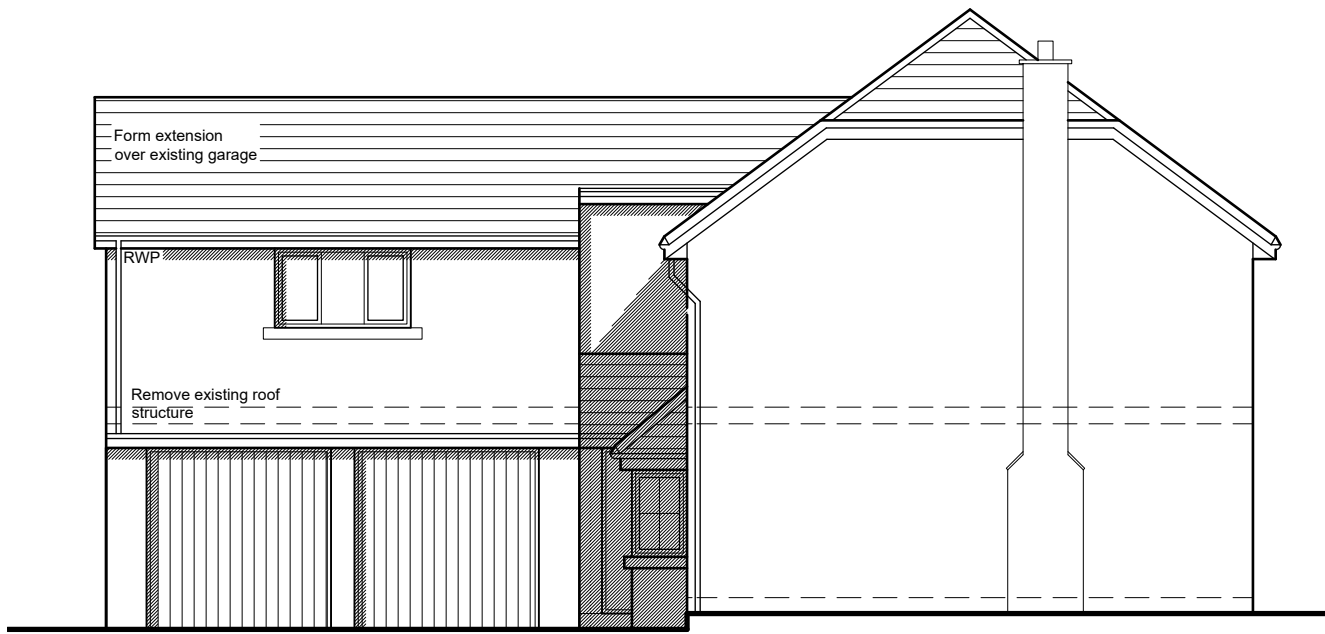


NORTH FACING ELEVATION



WEST FACING ELEVATION

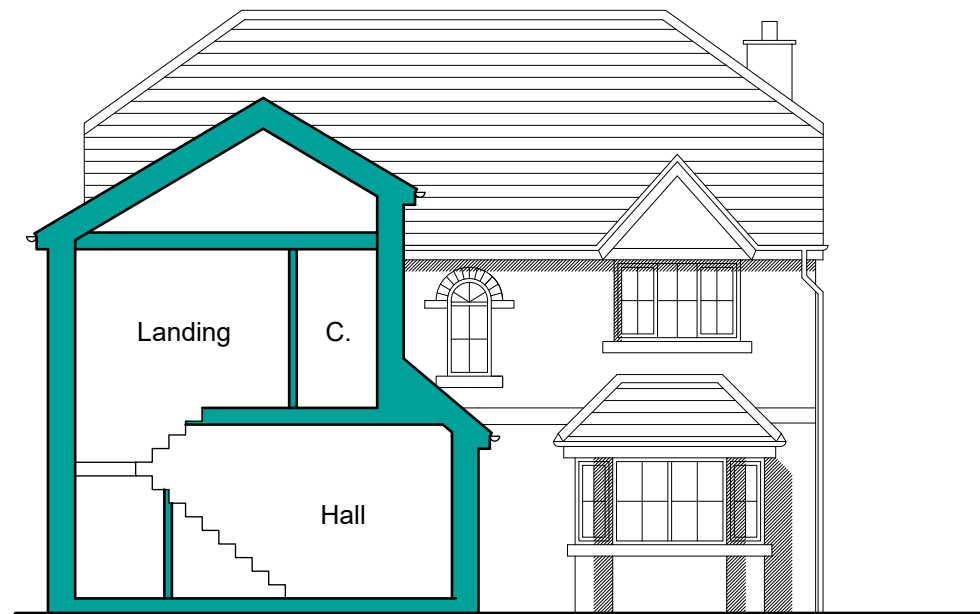



SECTION A-A

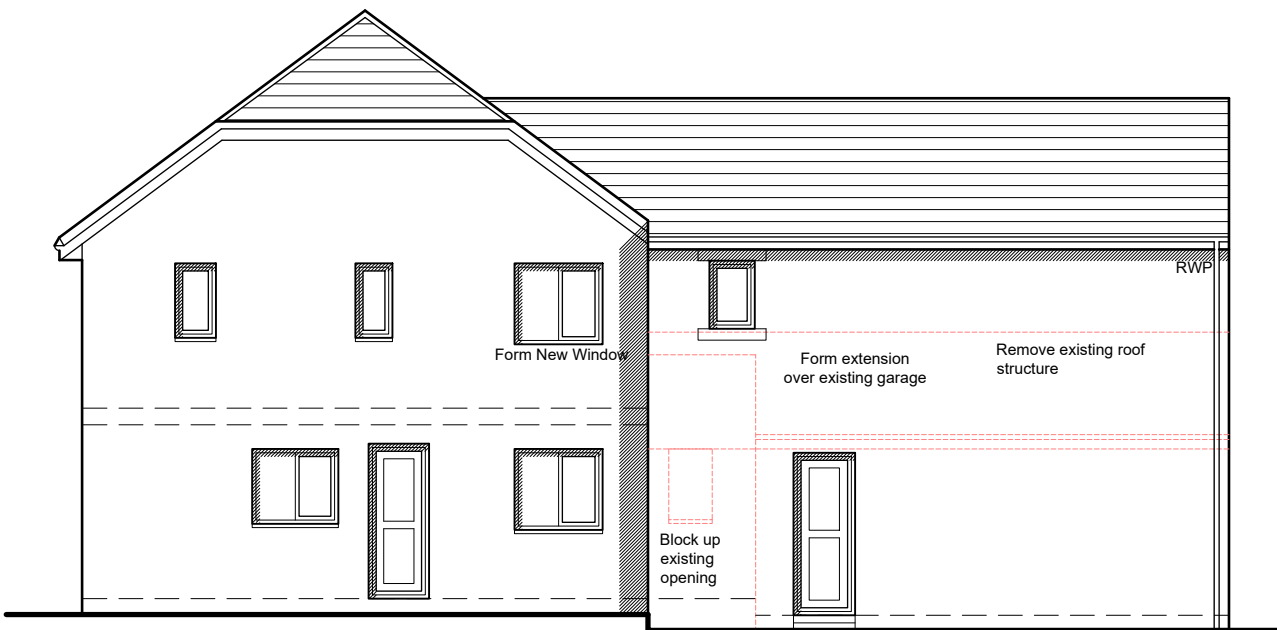


SOUTH FACING ELEVATION




EAST FACING ELEVATION

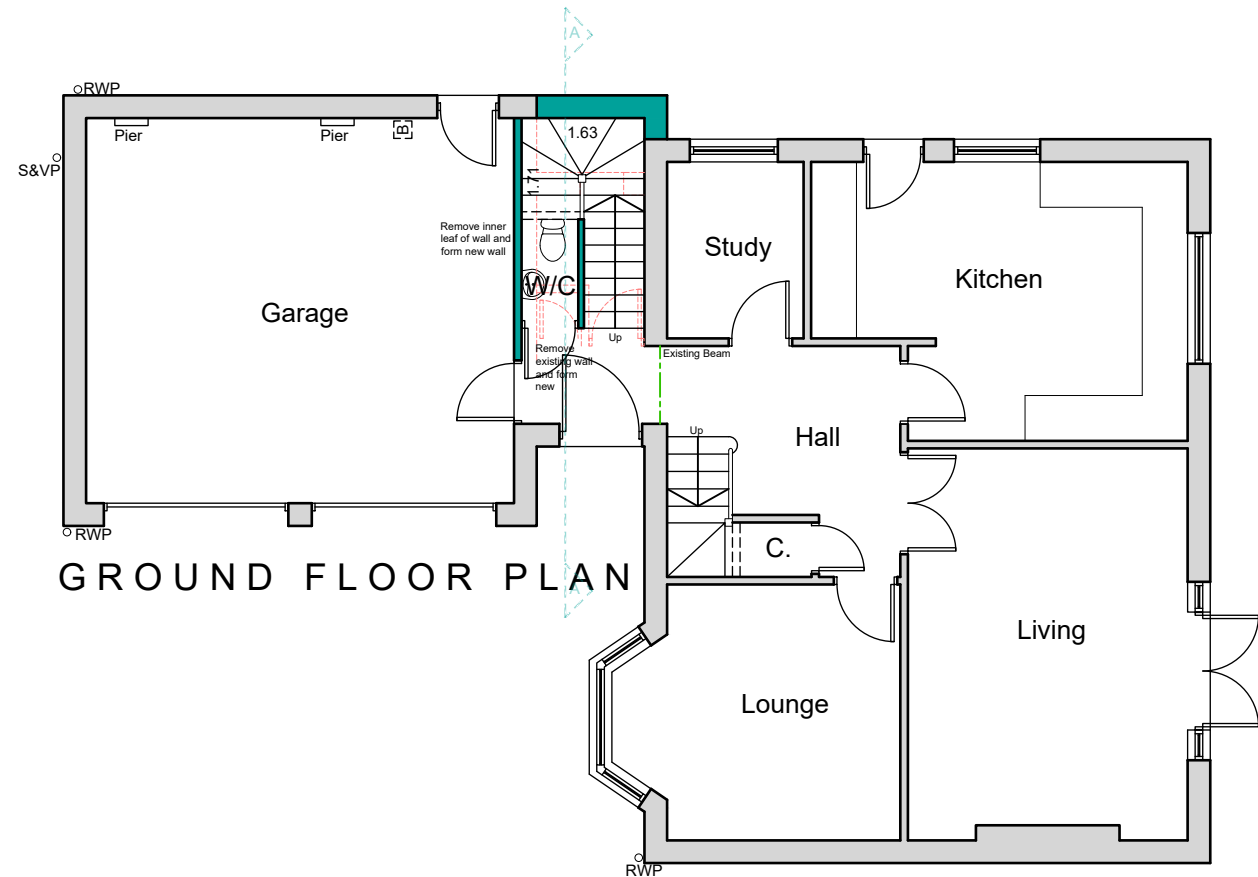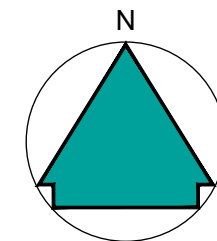

GROUND FLOOR PLAN

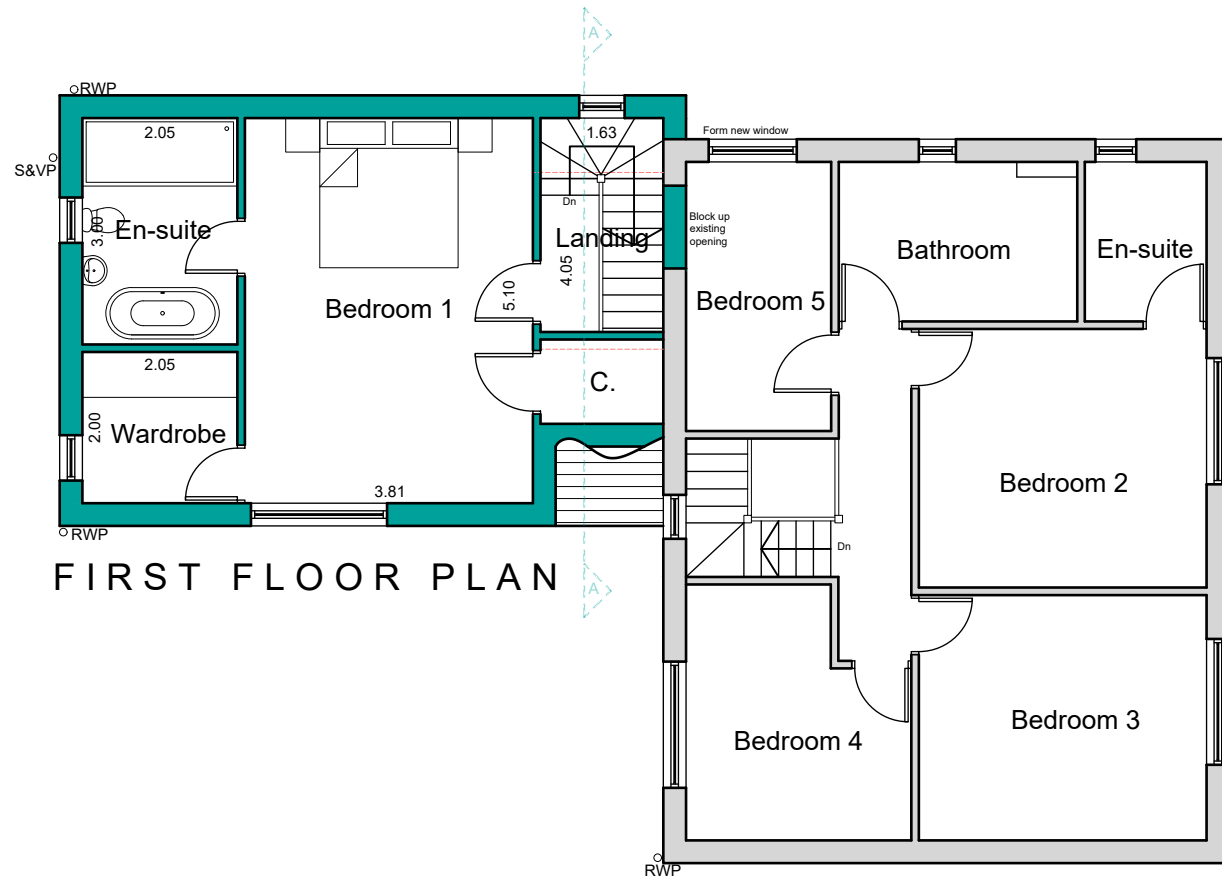

FIRST FLOOR PLAN

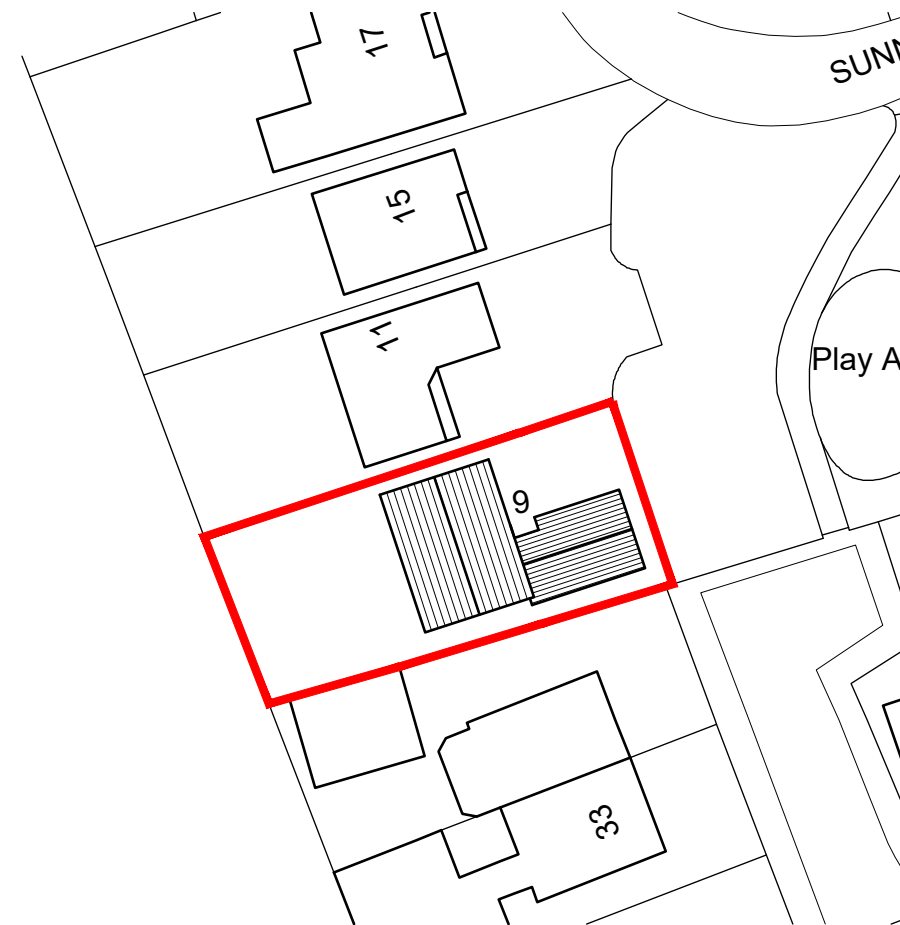

BLOCK PLAN AT 1:500

