





North East (Front) Elevation

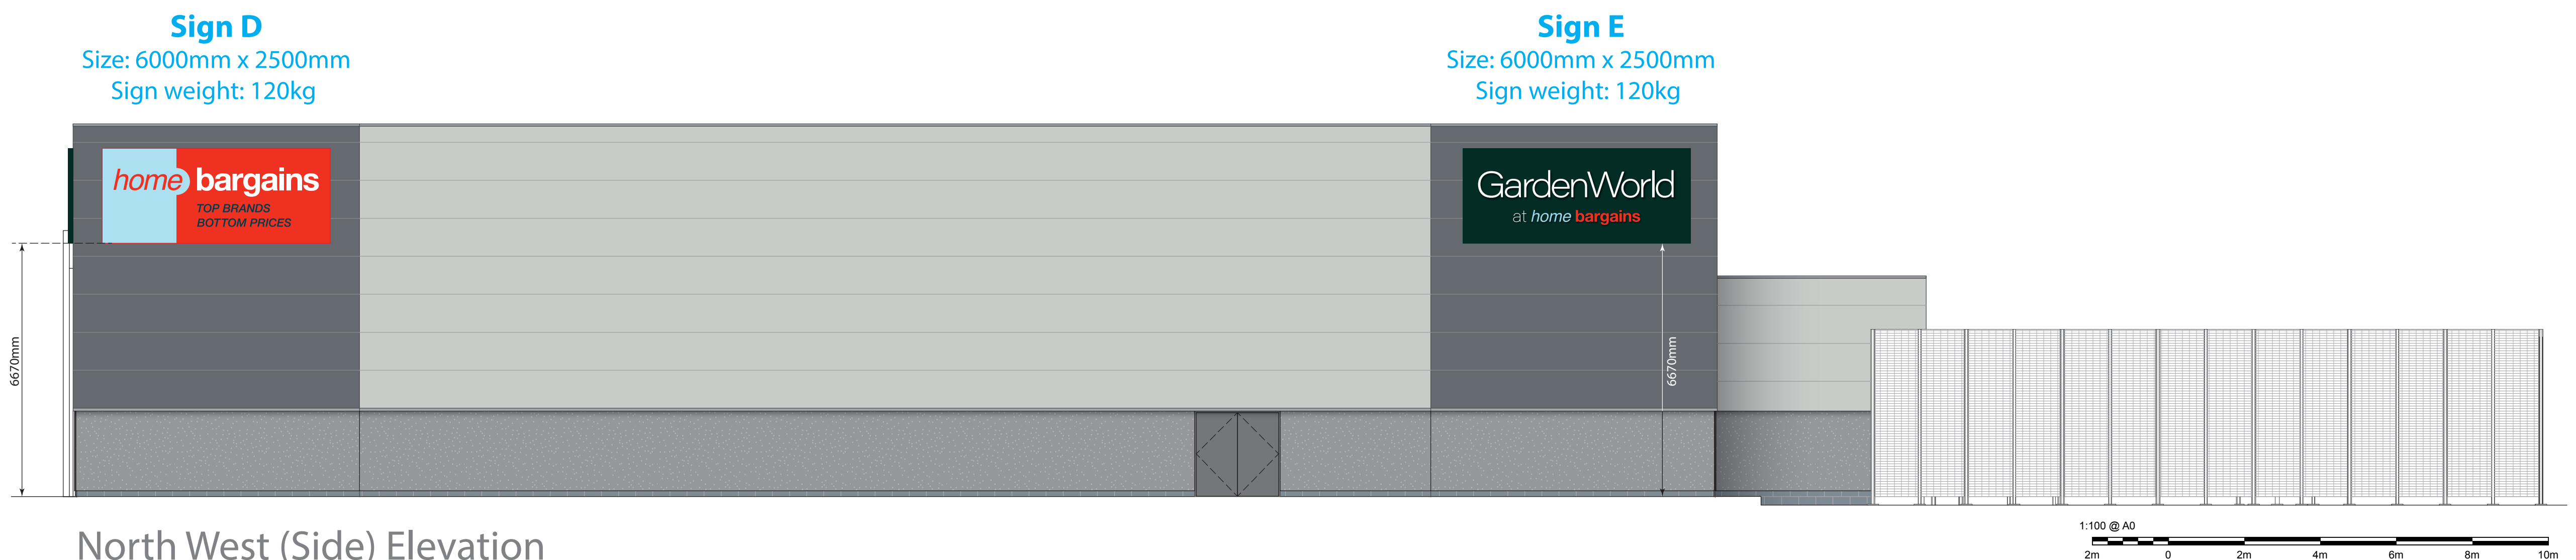

North West (Side) Elevation

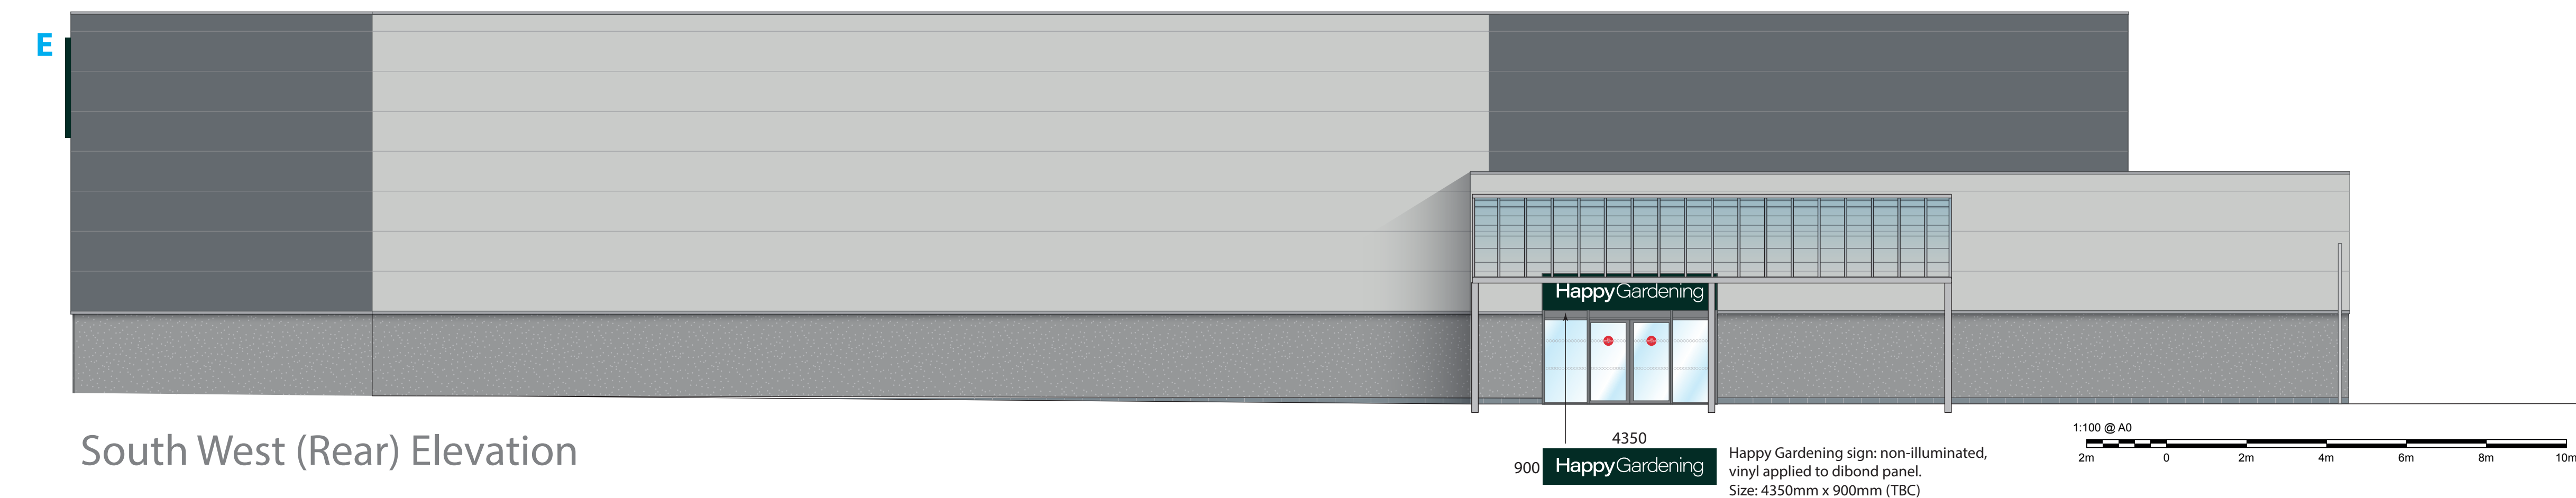

South West (Rear) Elevation



Signs A



Sign B



Sign C



Sign D



Sign E



Sign A

Springflex 190 profile, anodised powder-coated red RAL 3020 aluminium box section complete with reinforced aluminium back. Fitted to cladding with self-drilling stainless steel tek screws as a first fix and then bolted to internal purlins with 8mm stainless steel bolts. Fixings can pick up anywhere from inside the sign box - no specific centres requirements. Internally illuminated and faced with anti-fade ultra violet protected digitally printed self-tensioning PVC skin.

Signs B, C, D & E

Springflex 140 profile, anodised powder-coated aluminium box section complete with solid aluminium back. Fitted to cladding with self-drilling stainless steel tek screws as a first fix and then bolted to internal purlins with 8mm stainless steel bolts. Fixings can pick up anywhere from inside the sign box - no specific centres requirements. Internally illuminated and faced with anti-fade ultra violet protected digitally printed self-tensioning PVC skin.

• **Sign B (TBBP)** Sign case powder-coated dk blue RAL 5020

• **Signs C & E (GardenWorld)** Sign cases powder-coated dk green RAL 6005

• **Sign D (Home Bargains)** Sign case powder-coated red RAL 3020

Illumination

Osram 6815 LED modules plus converters, complete with 5 year maintenance free guarantee. Load max 4 Amps.

Luminance

Average luminance for Home Bargains signs (brightest signs) approx. 55cd/m²

Birstall

LLOYDSIGNS		
© Lloyd Signs Limited 1 Langdale Court, Corporation Road, Birstall, Merseyside CH41 8DT T: 0151 653 9030 E: sales@lloydsigns.co.uk		
Project	Bankwood Way, Batley Birstall WF17 9TB	
Title	Signage Scheme	
Date	Aug 26	Scale 1:100
Drwg. No.	001	Sheet Size A0
	Revision 1	