



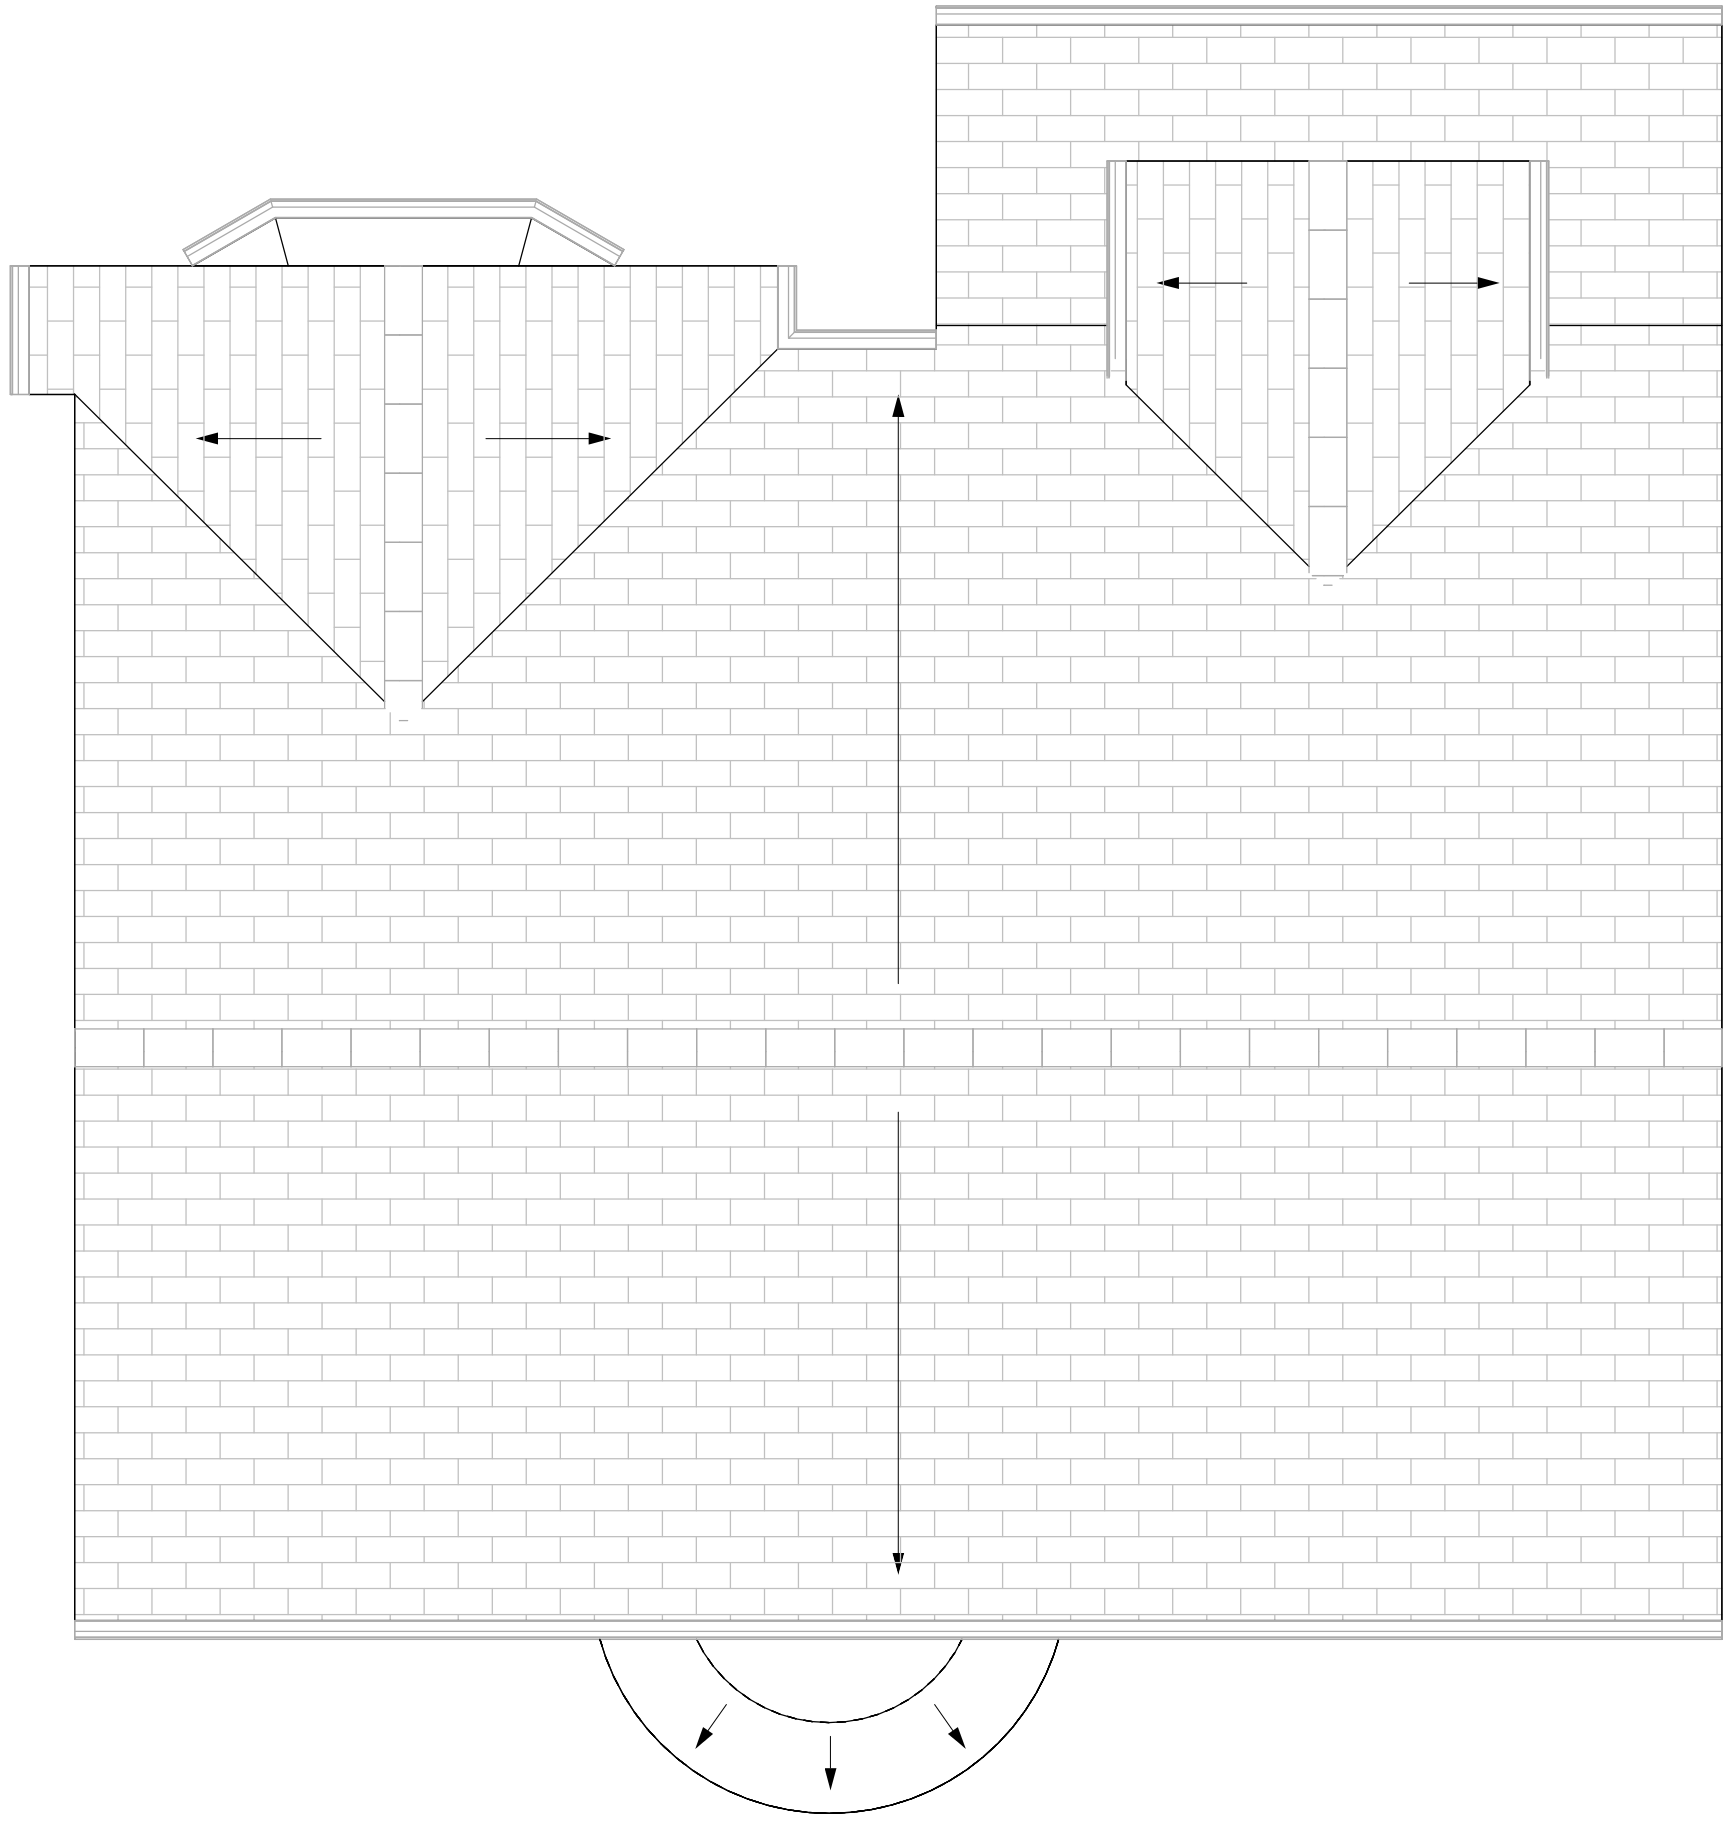

NORTH

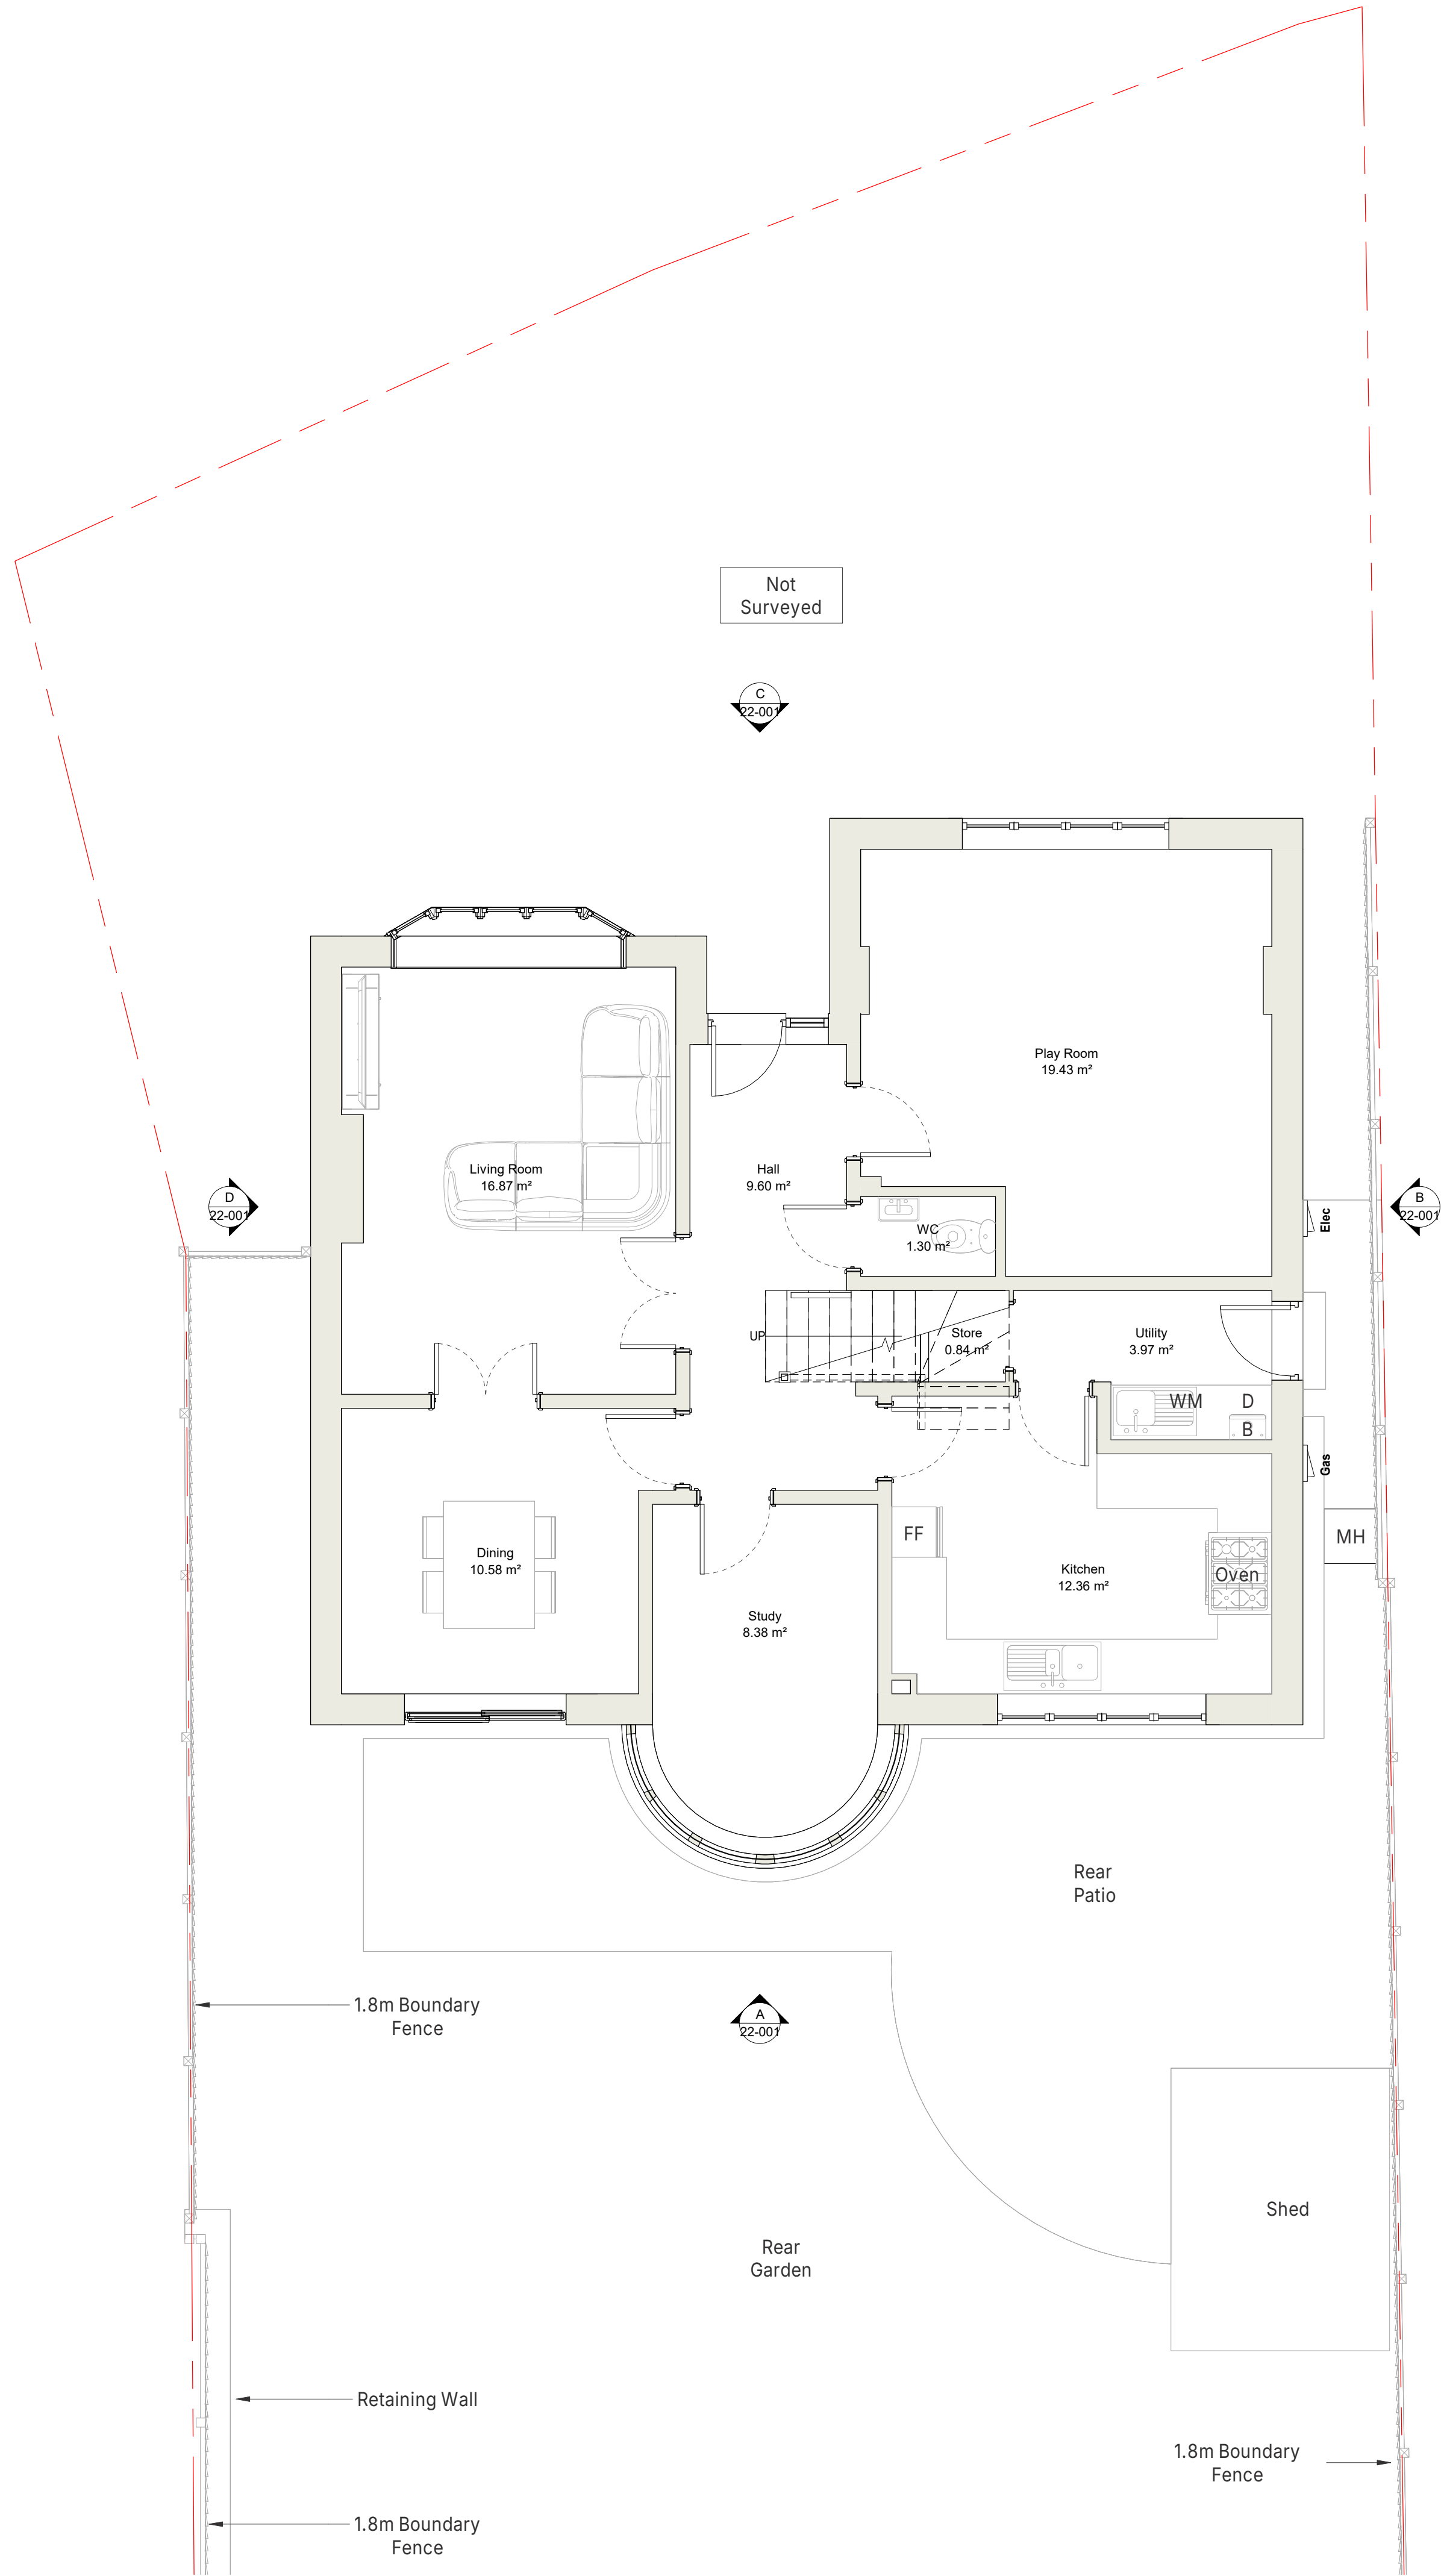

Holmfirth | HD9 1QB
0754 835 3975
www.studiogarchitectural.co.uk

PROJECT
112a HAWTHORNE WAY
SHELLEY

TITLE
EXISTING PLANS

SCALE
1 : 50 @ A1

DATE
01/2026

DRAWN
GZ

REVIEWED

SGA REF
24-020

NUMBER
20-001

REVISION

STATUS
PLANNING