


ALL DIMENSIONS IN MILLIMETRES. DO NOT SCALE. IF IN DOUBT ASK.

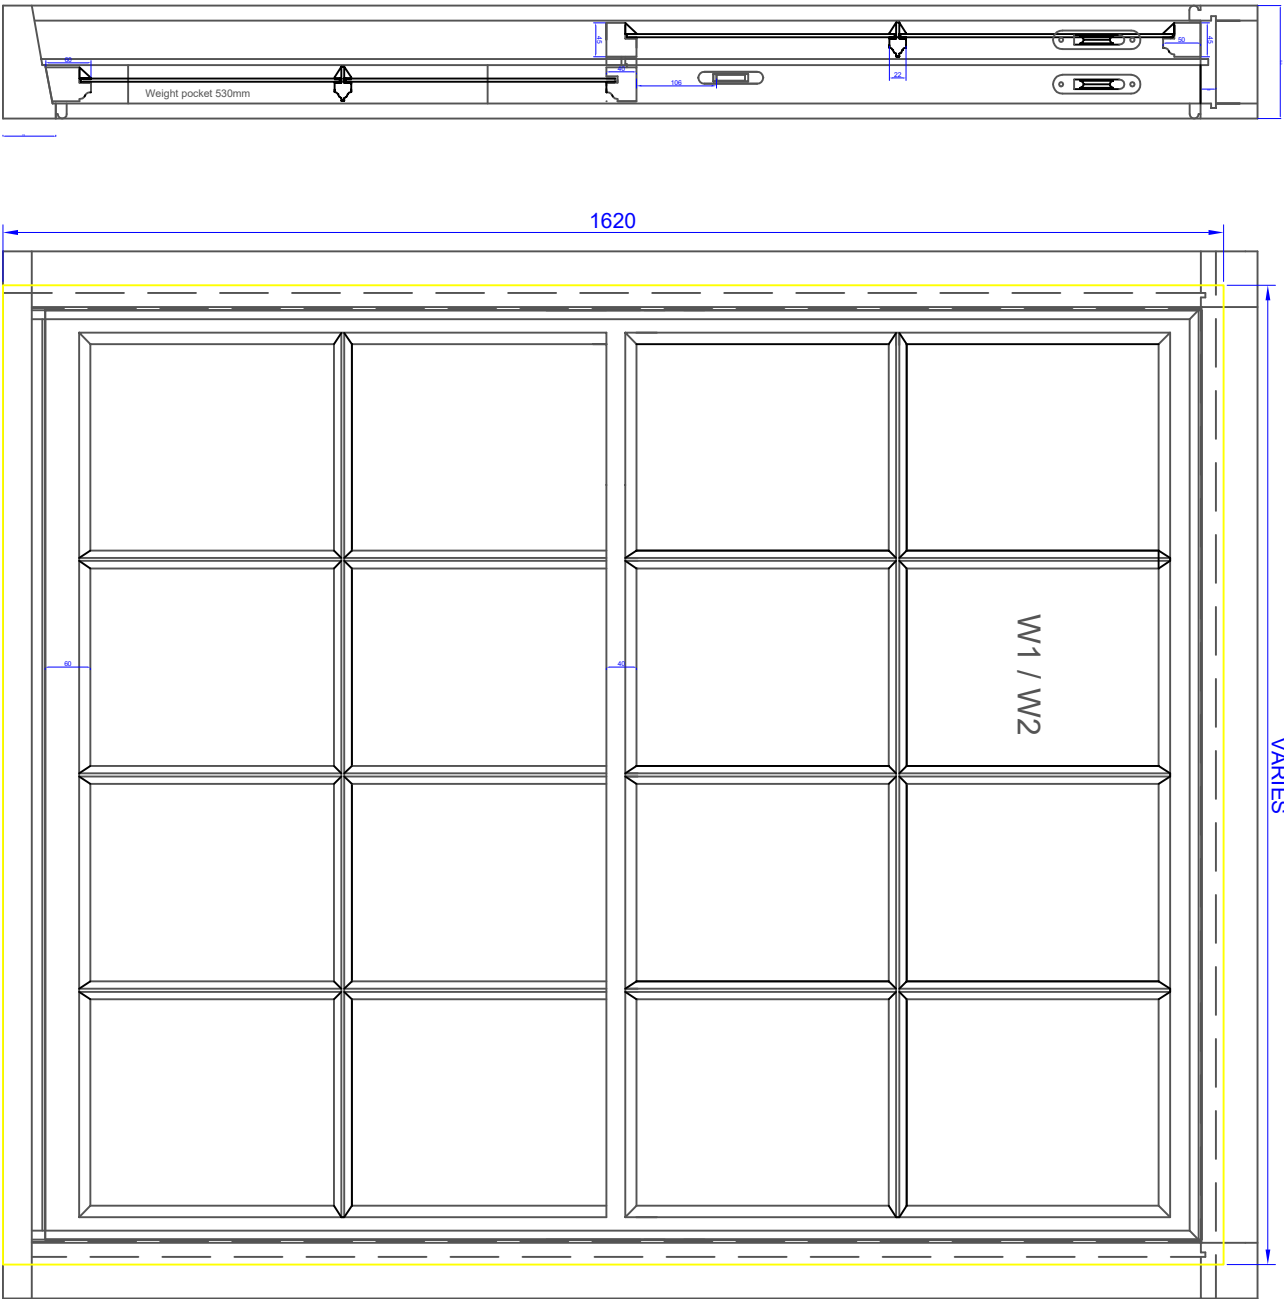

Traditional Vertical
sliding sash with cords
and weights.
Timber - Pitch pine
Glazing 4mm single
glazed
All hardware traditional
Painted white

MODIFICATIONS		
REV	DATE	DRAWN / MODIFICATION



UNIT 2A MOLL SPRINGS MILL, OLD MOLL ROAD, NETHERTON,
HUDDERSFIELD, HD4 7DN
OFFICE 01484 887408
INFO@COLLINSANDHALL.CO.UK – WWW.COLLINSANDHALL.CO.UK
Hall and Collins Ltd t/a Collins and Hall
Company Registration No.09491106 – VAT Registration Number 296 6891 33

Client:-	Alan & Julie Sykes
----------	--------------------

Address	3 Bankfoot lane. Armitage bridge HD4 7NW
---------	--

Tel No	07793 595 067	Rev 0
Drawn By	Tom	
Scale	1:10	
Title	Existing sliding sash windows	
DWG No.	3	
Paper	A3	