


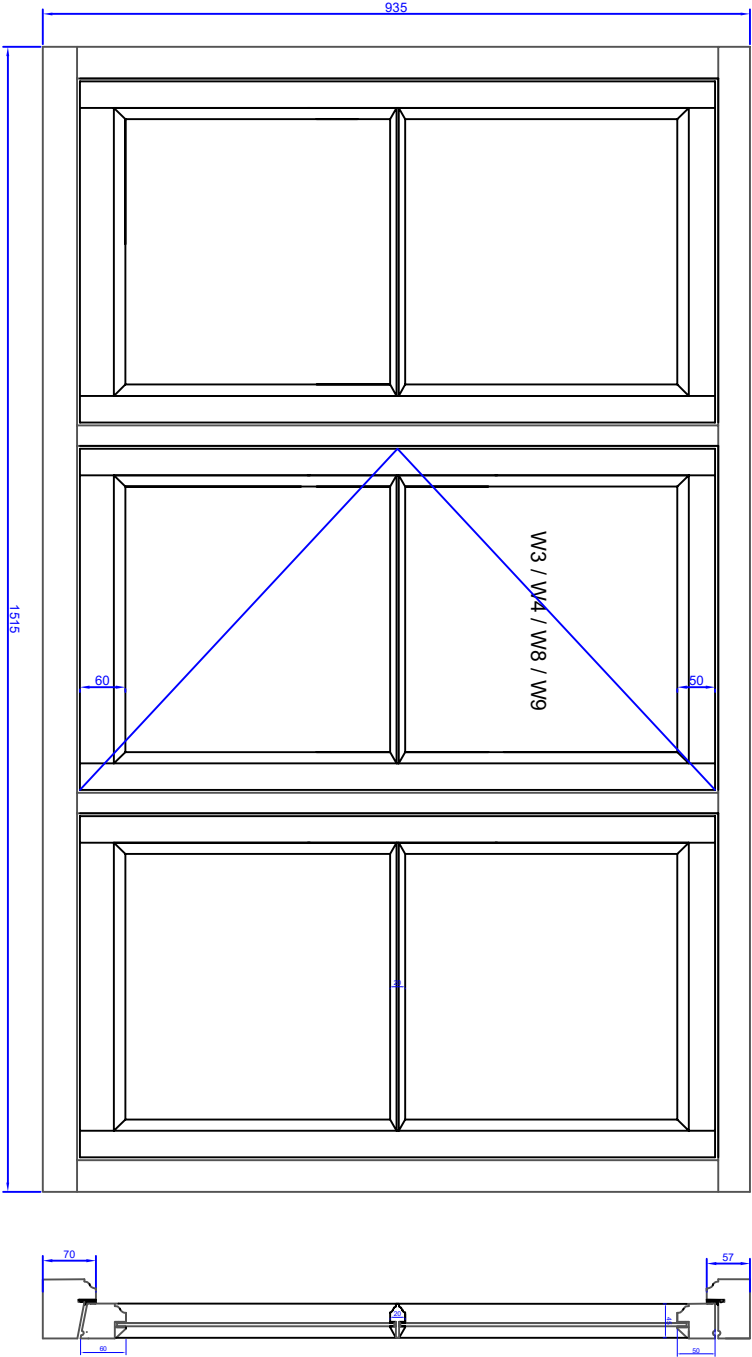

Traditional Flush casement Windows.
Timber - Pitch pine
Glazing 4mm single glazed

All hardware traditional, window fastener and casement stay.
Painted white



MODIFICATIONS		
REV	DATE	DRAWN / MODIFICATION
COLLINS & HALL		
UNIT 2A MOLL SPRINGS MILL, OLD MOLL ROAD, NEITHERTON, HUDDERSFIELD, HD4 7DN		
OFFICE 01484 887408		
INFO@COLLINSANDHALL.CO.UK – WWW.COLLINSANDHALL.CO.UK		
Hall and Collins Ltd t/a Collins and Hall		
Company Registration No.09491106 – VAT Registration Number 296 6891 33		
Client:- Alan & Julie Sykes		
Address 3 Bankfoot lane.		
Armitage bridge		
HD4 7NW		
Tel No 077293 595 067		
Drawn By Tom		
Scale 1:10		
Title Existing Flush casement windows.		
DWG No.	2	Rev 0
Paper	A3	