


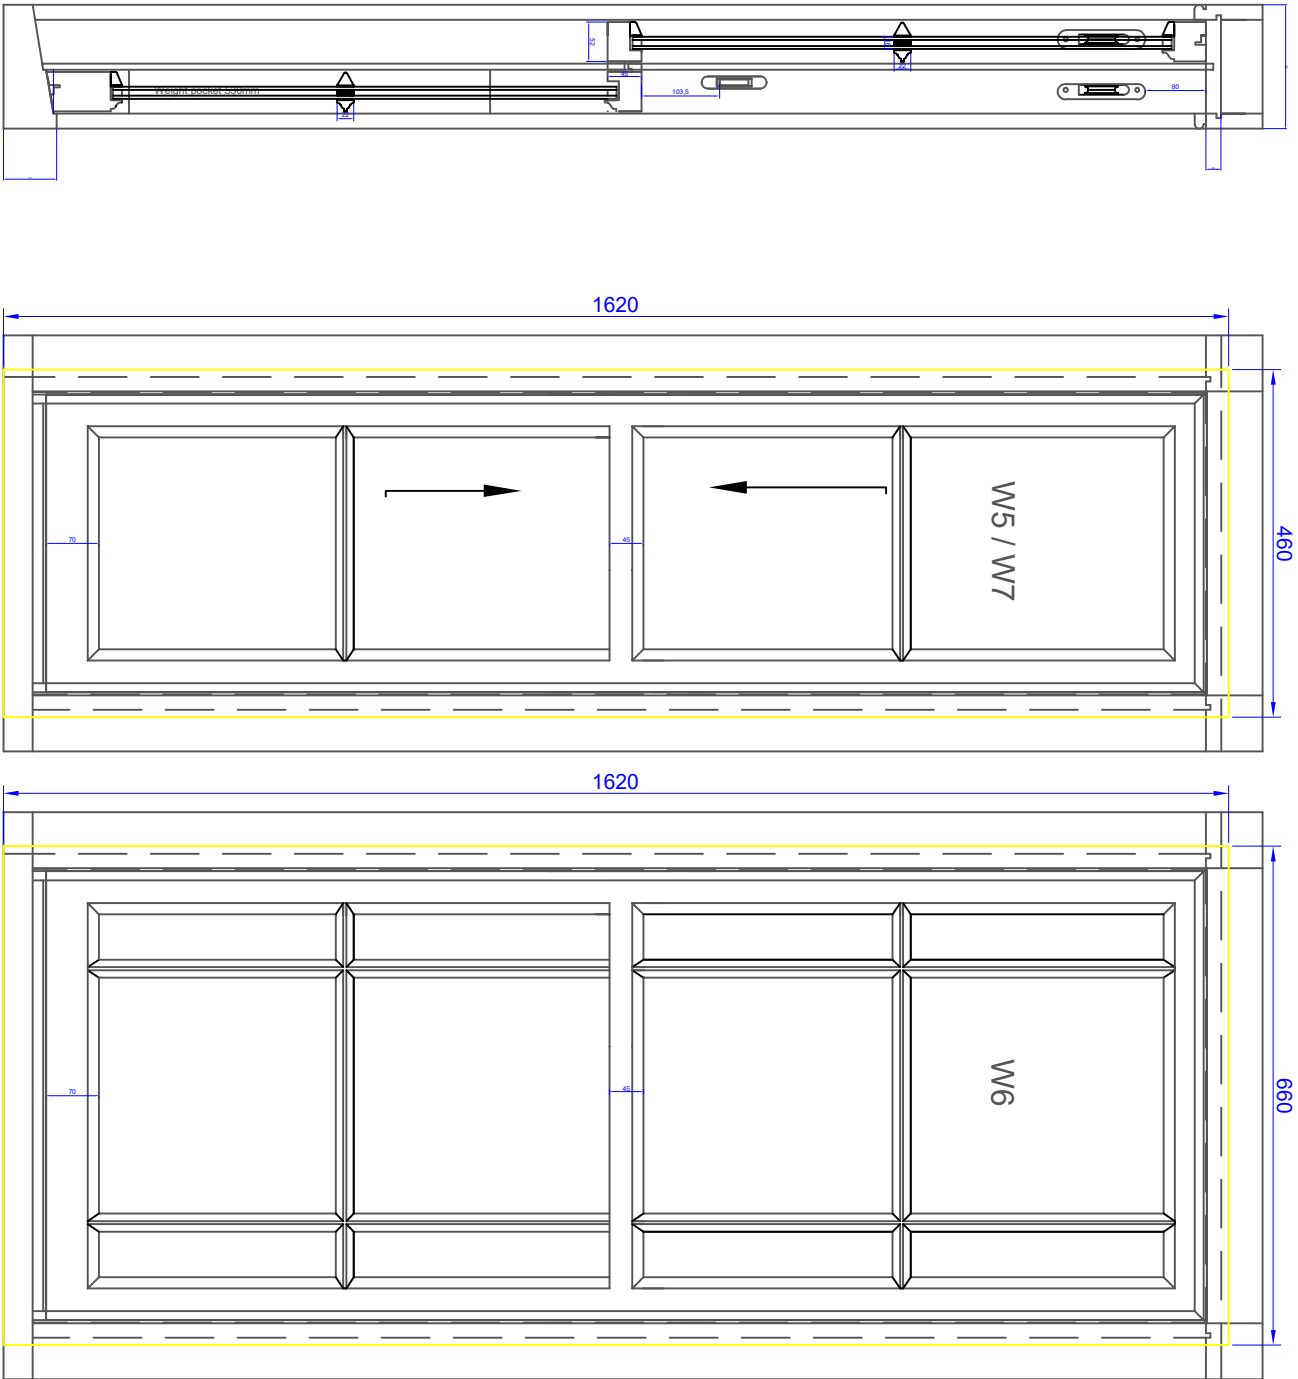

Traditional Vertical sliding sash with cords and weights.
Timber to be Accoya wood.

Glazing to be 16mm with 8mm black spacer
All hardware to be traditional
Painted white
All timber sections kept to a minimum to replicate the existing windows.

MODIFICATIONS		
REV	DATE	DRAWN / MODIFICATION
COLLINS & HALL UNIT 2A MOLL SPRINGS MILL, OLD MOLL ROAD, NETHERTON, HUDDERSFIELD, HD4 7DN OFFICE 01484 887408 INFO@COLLINSANDHALL.CO.UK – WWW.COLLINSANDHALL.CO.UK Hill and Collins Ltd t/a Collins and Hall Company Registration No.09491106 – VAT Registration Number 296 6891 33		
Client:- Alan & Julie Sykes		
Address 3 Bankfoot lane. Armitage bridge HD4 7NW		
Tel No	077793 595 067	
Drawn By	Tom	
Scale	1:10	
Title	Proposed sliding sash windows	
DWG No.	5	Rev 0
Paper	A3	