

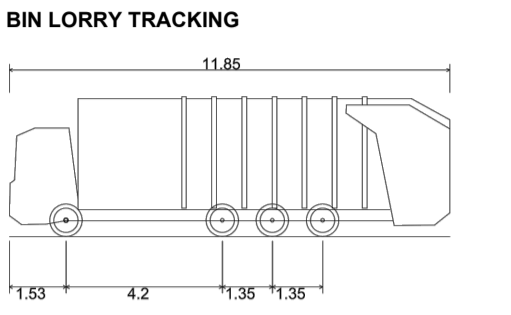


PLANNING
DRAWING

- KEY**
- Area of Adoption
 - Denotes Legal Boundary

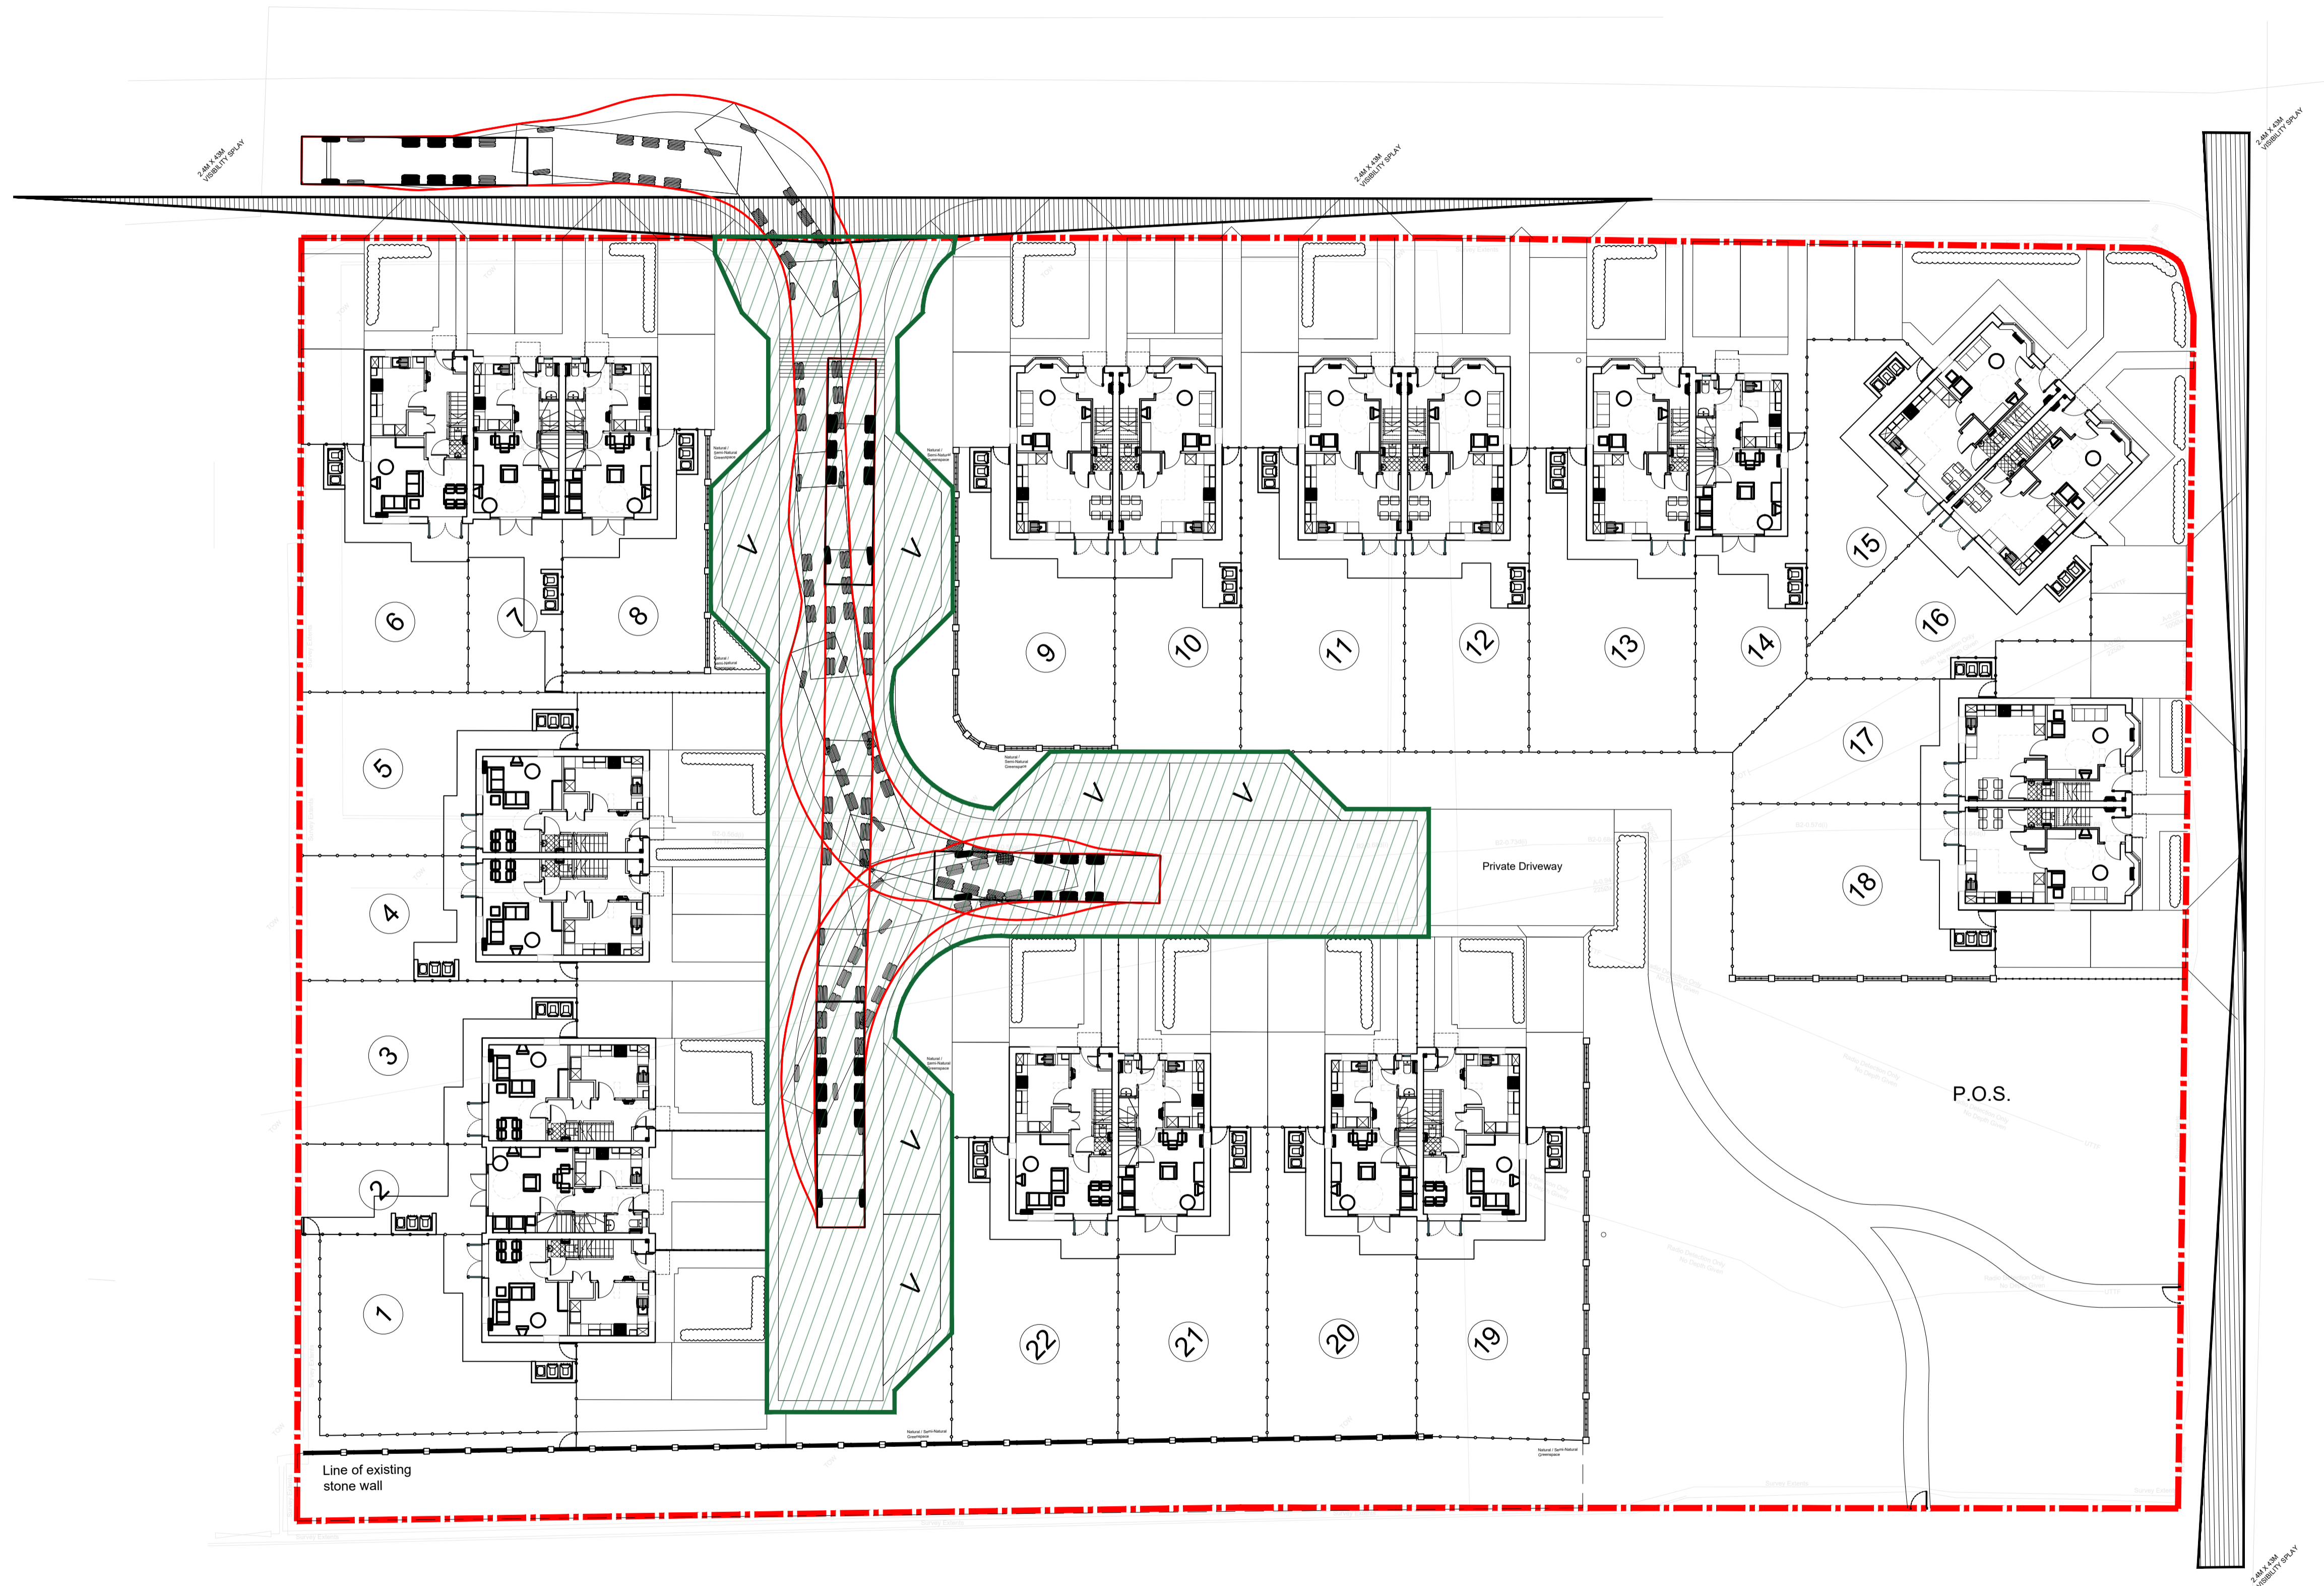

Kirklees Refuse Vehicle 2018
 Overall Length 11.850m
 Overall Width 2.500m
 Overall Body Height 3.749m

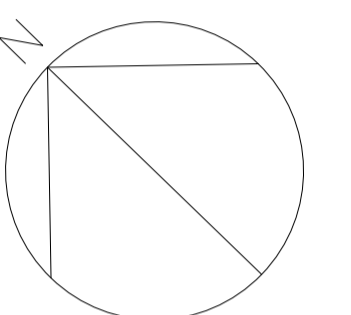

REVISIONS

This design is copyright ©

PROPOSED RESIDENTIAL DEVELOPMENT
 NEWSOME ROAD, NEWSOME

PROPOSED HIGHWAYS PLAN

Drawn: AH Scale: 1:200@A1
 Date: APR 21 Checked: MH

brewsterbye architects
 5 NORTH HILL ROAD
 HEADINGLEY
 LEEDS
 LS6 2EN
 Telephone: 0113 2764000
 Fax: 0113 2844250
 e-mail: info@brewsterbye.co.uk