



First Floor



Front Elevation

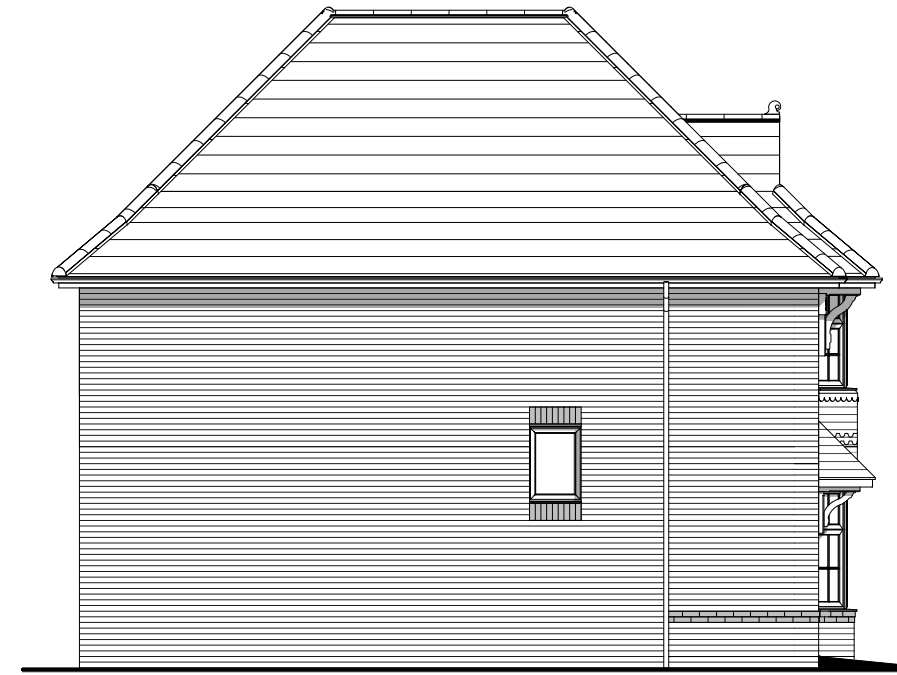


Side Elevation

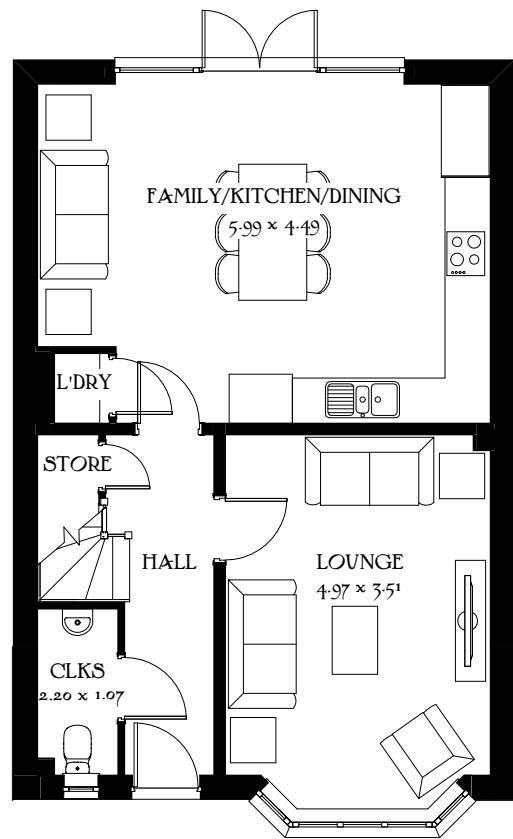

Ground Floor



Rear Elevation

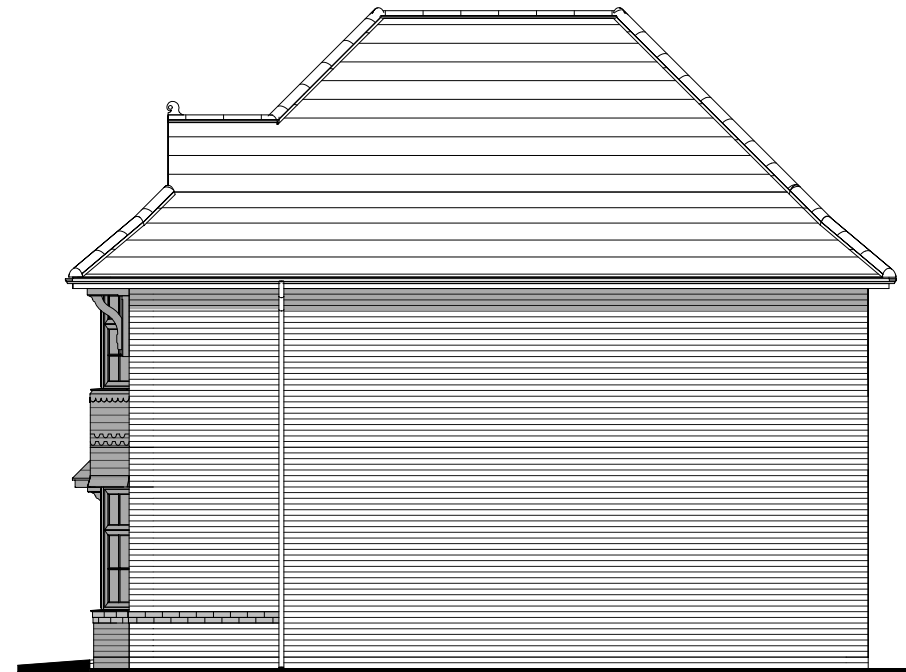

Side Elevation

Scale 1:100 @_A3
 0m 1m 2m 3m 4m 5m

Stratford
Lifestyle
 Heritage Collection
F Series

Elevation Code: B1
 Date: April 2019
 EF_STRAQ_DM.1
 Rev: A

