



First Floor



Front Elevation

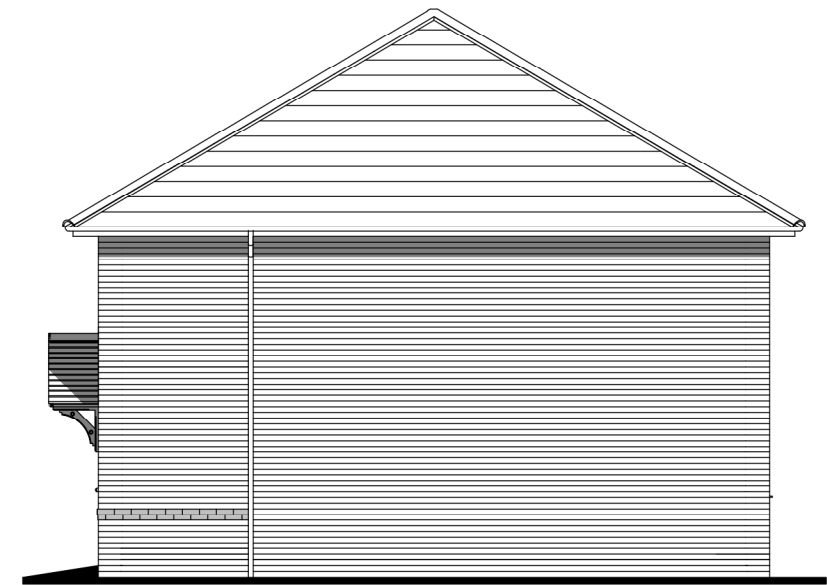

Side Elevation

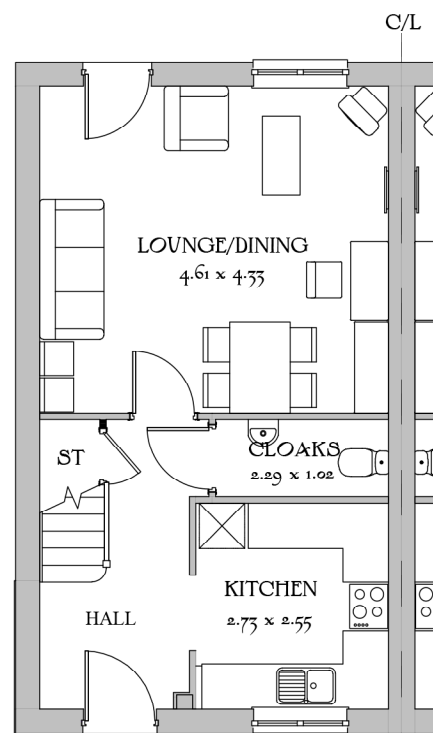

Ground Floor



Rear Elevation

Scale 1:100 @_A3
 0m 1m 2m 3m 4m 5m

Tavy (End)

Heritage Collection
F Series

Date: Sept 2019
 EF_TT3_M4