


First Floor

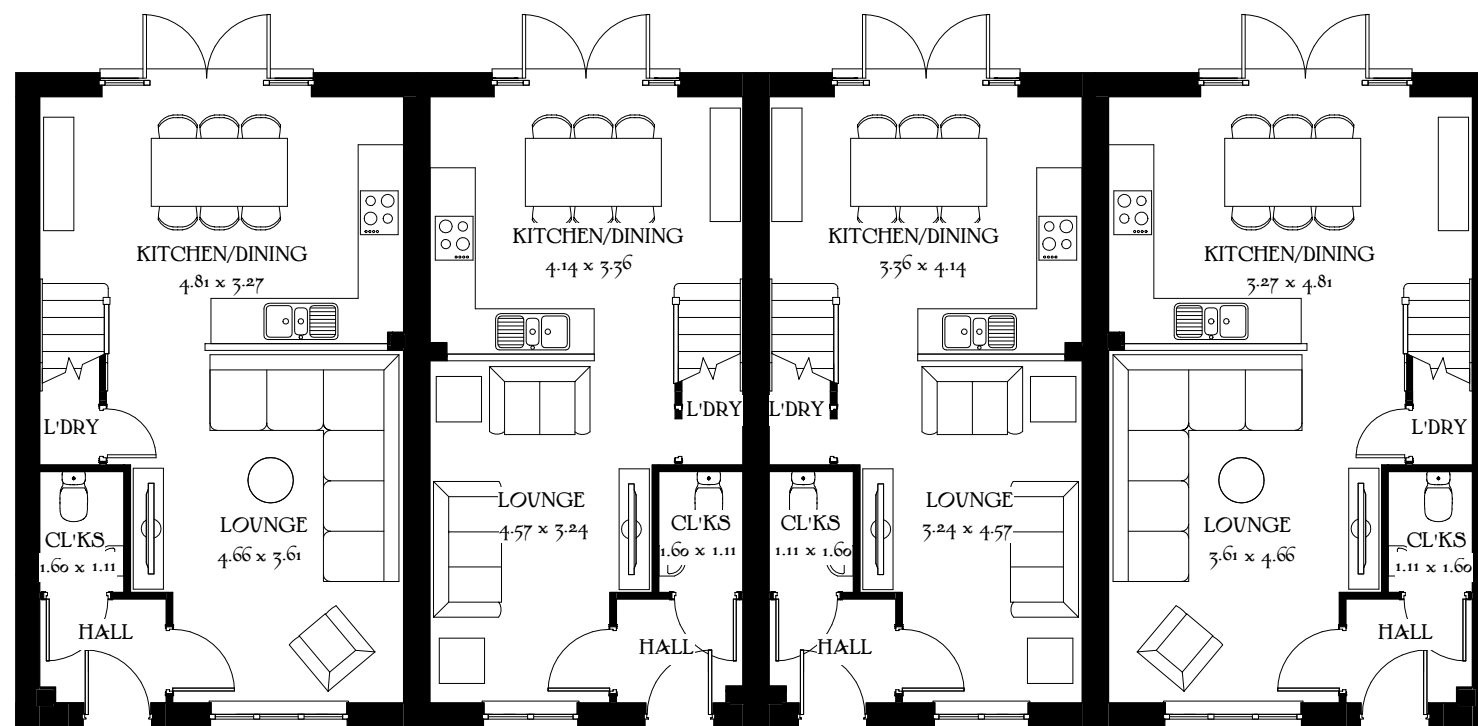

Ground Floor

Scale 1:100 @_A3
 0m 1m 2m 3m 4m 5m

Bakewell / Buxton
 (Four Block)
 Heritage Collection
 F Series

Date: July 2019
 EF_BB4_M.1
 Rev: A

