


First Floor



Front Elevation



Side Elevation

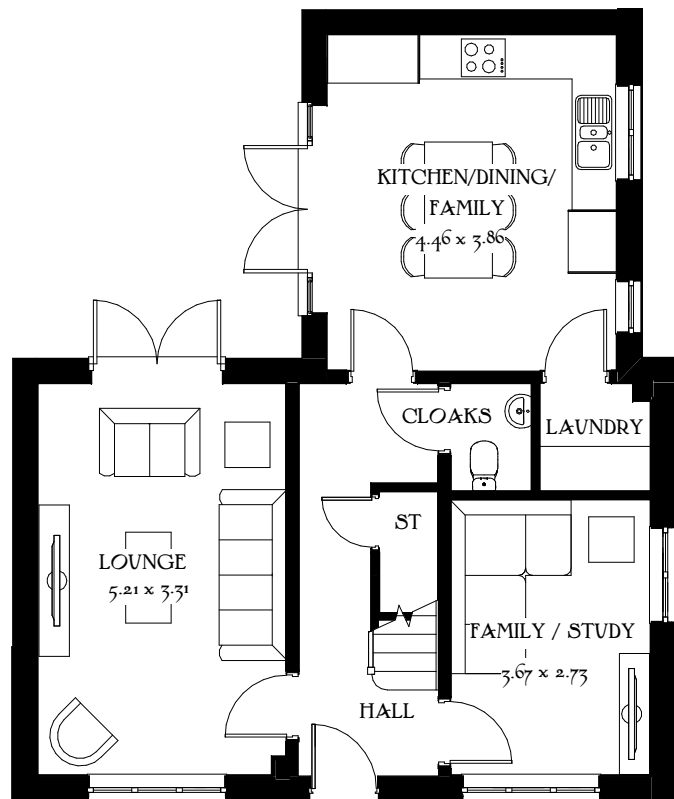

Ground Floor



Rear Elevation



Side Elevation

Scale 1:100 @_A3
 0m 1m 2m 3m 4m 5m

Hartech

Heritage Collection
 F Series

