


Huddersfield Rail Station Connections scheme – proposals

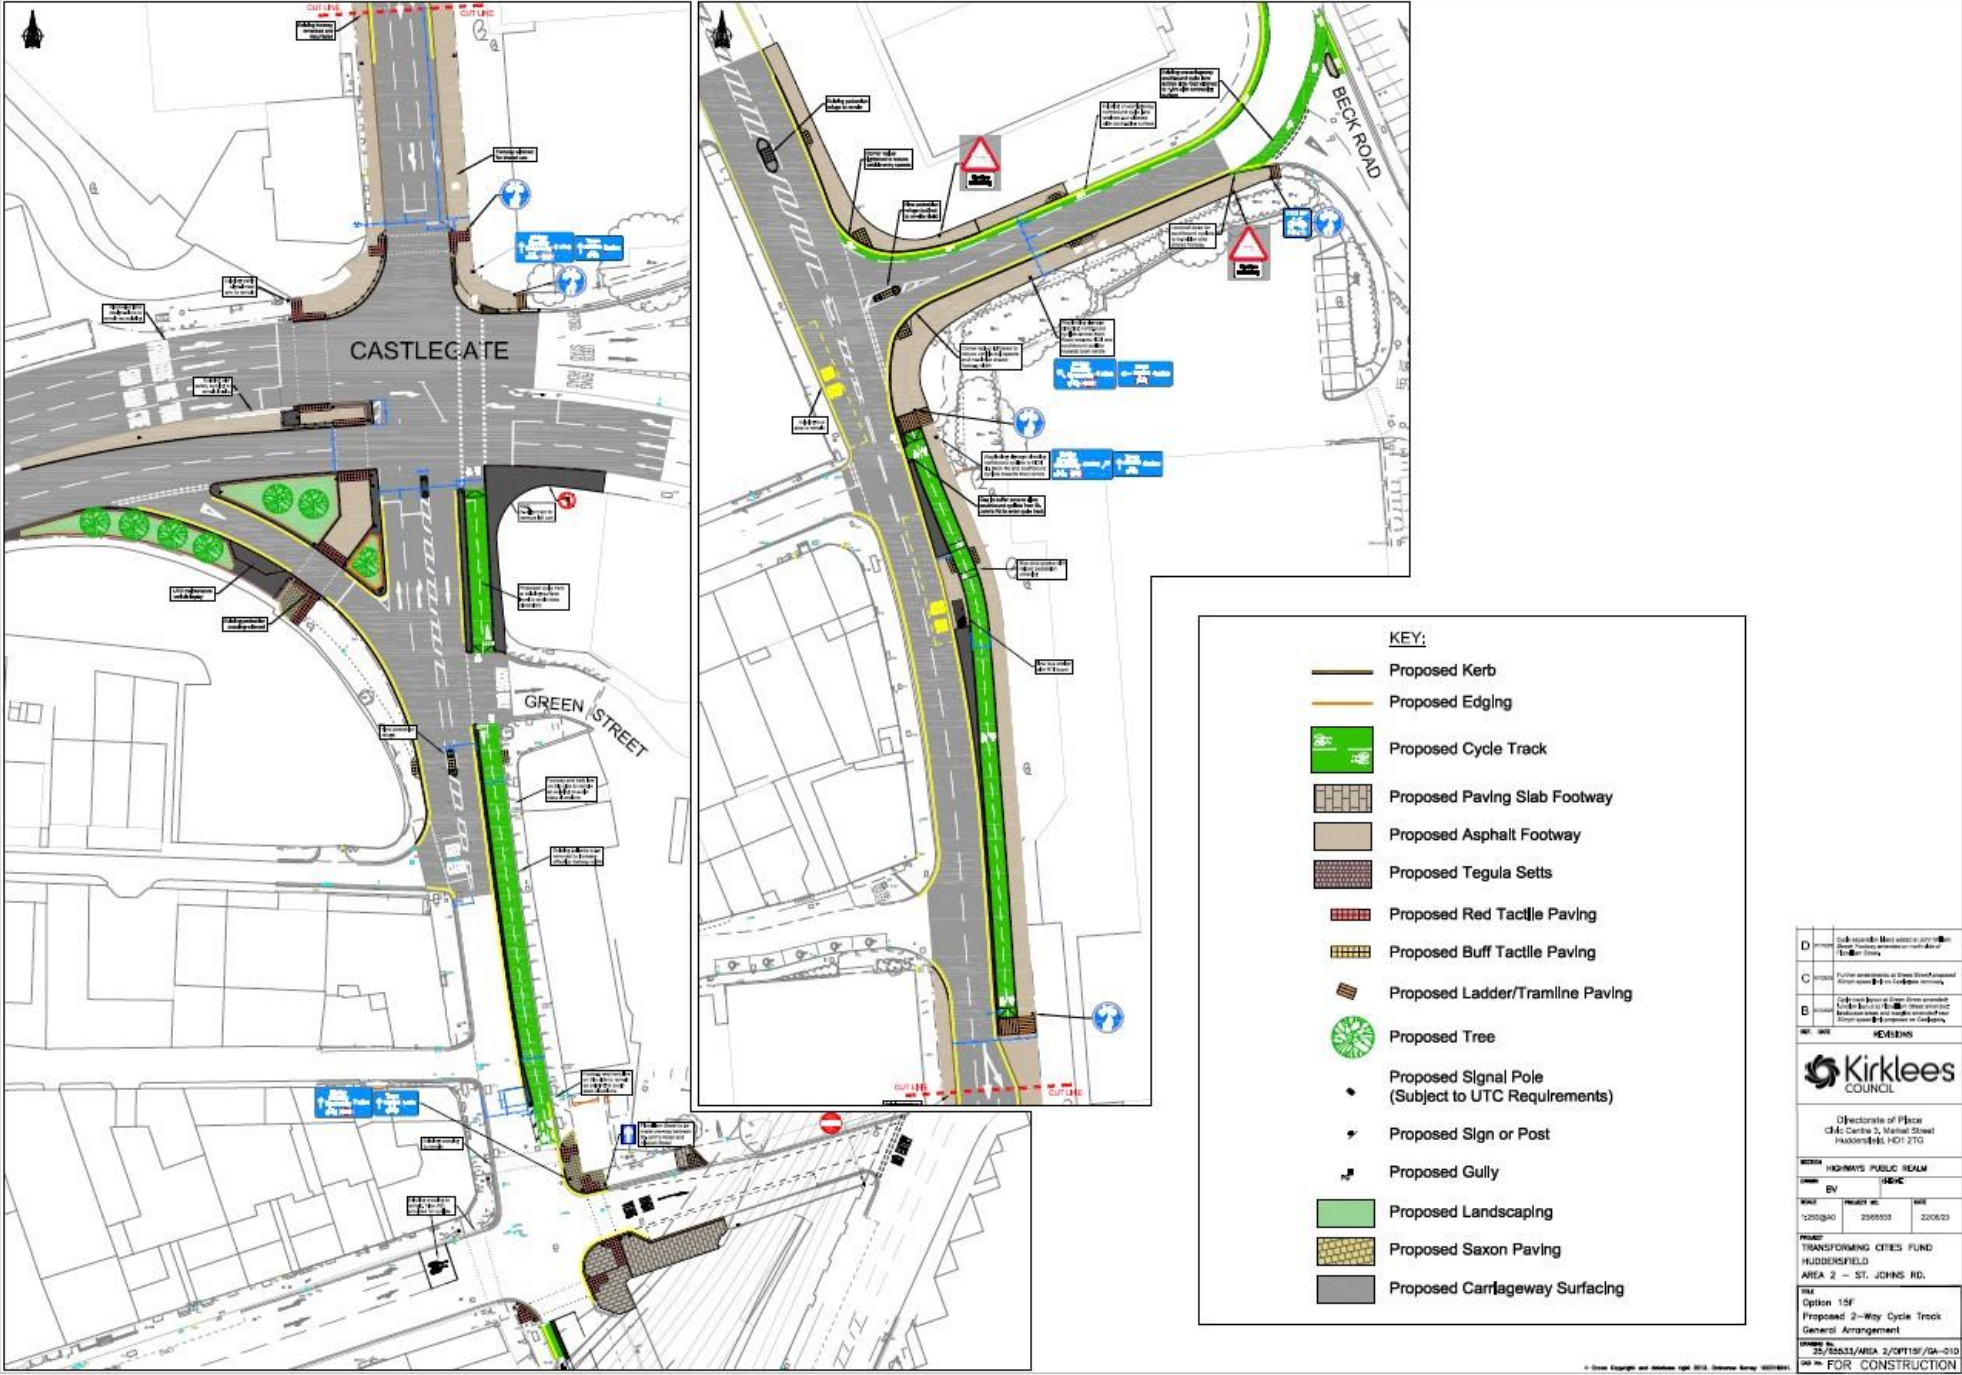

KEY:

- Proposed Kerb
- Proposed Edging
- Proposed Cycle Track
- Proposed Paving Slab Footway
- Proposed Asphalt Footway
- Proposed Tegula Setts
- Proposed Red Tactile Paving
- Proposed Buff Tactile Paving
- Proposed Ladder/Tramline Paving
- Proposed Tree
- Proposed Signal Pole (Subject to UTC Requirements)
- Proposed Sign or Post
- Proposed Gully
- Proposed Landscaping
- Proposed Saxon Paving
- Proposed Carriageway Surfacing

D	Public Realm Maintenance and Repairs
C	Public Realm Maintenance and Repairs
B	Public Realm Maintenance and Repairs
REV: 002	
REVIEWS	
Kirklees COUNCIL	
Directorate of Place City Centre 2, Market Street Huddersfield, HD1 2TA	
HIGHWAYS PUBLIC REALM	
EV	
DATE	PROJECT NO.
12/05/20	2505033
DATE	
22/05/23	
PROJECT: TRANSFORMING CITIES FUND HUDDERSFIELD AREA 2 – ST. JOHN'S RD.	
OPTION: 15F Proposed 2-Way Cycle Track General Arrangement	
DRAWING: 25/25033/AREA 2/OP15F/2A-010	
FOR CONSTRUCTION	

© Crown Copyright and Database Right 2013. Ordnance Survey 100019811