




 





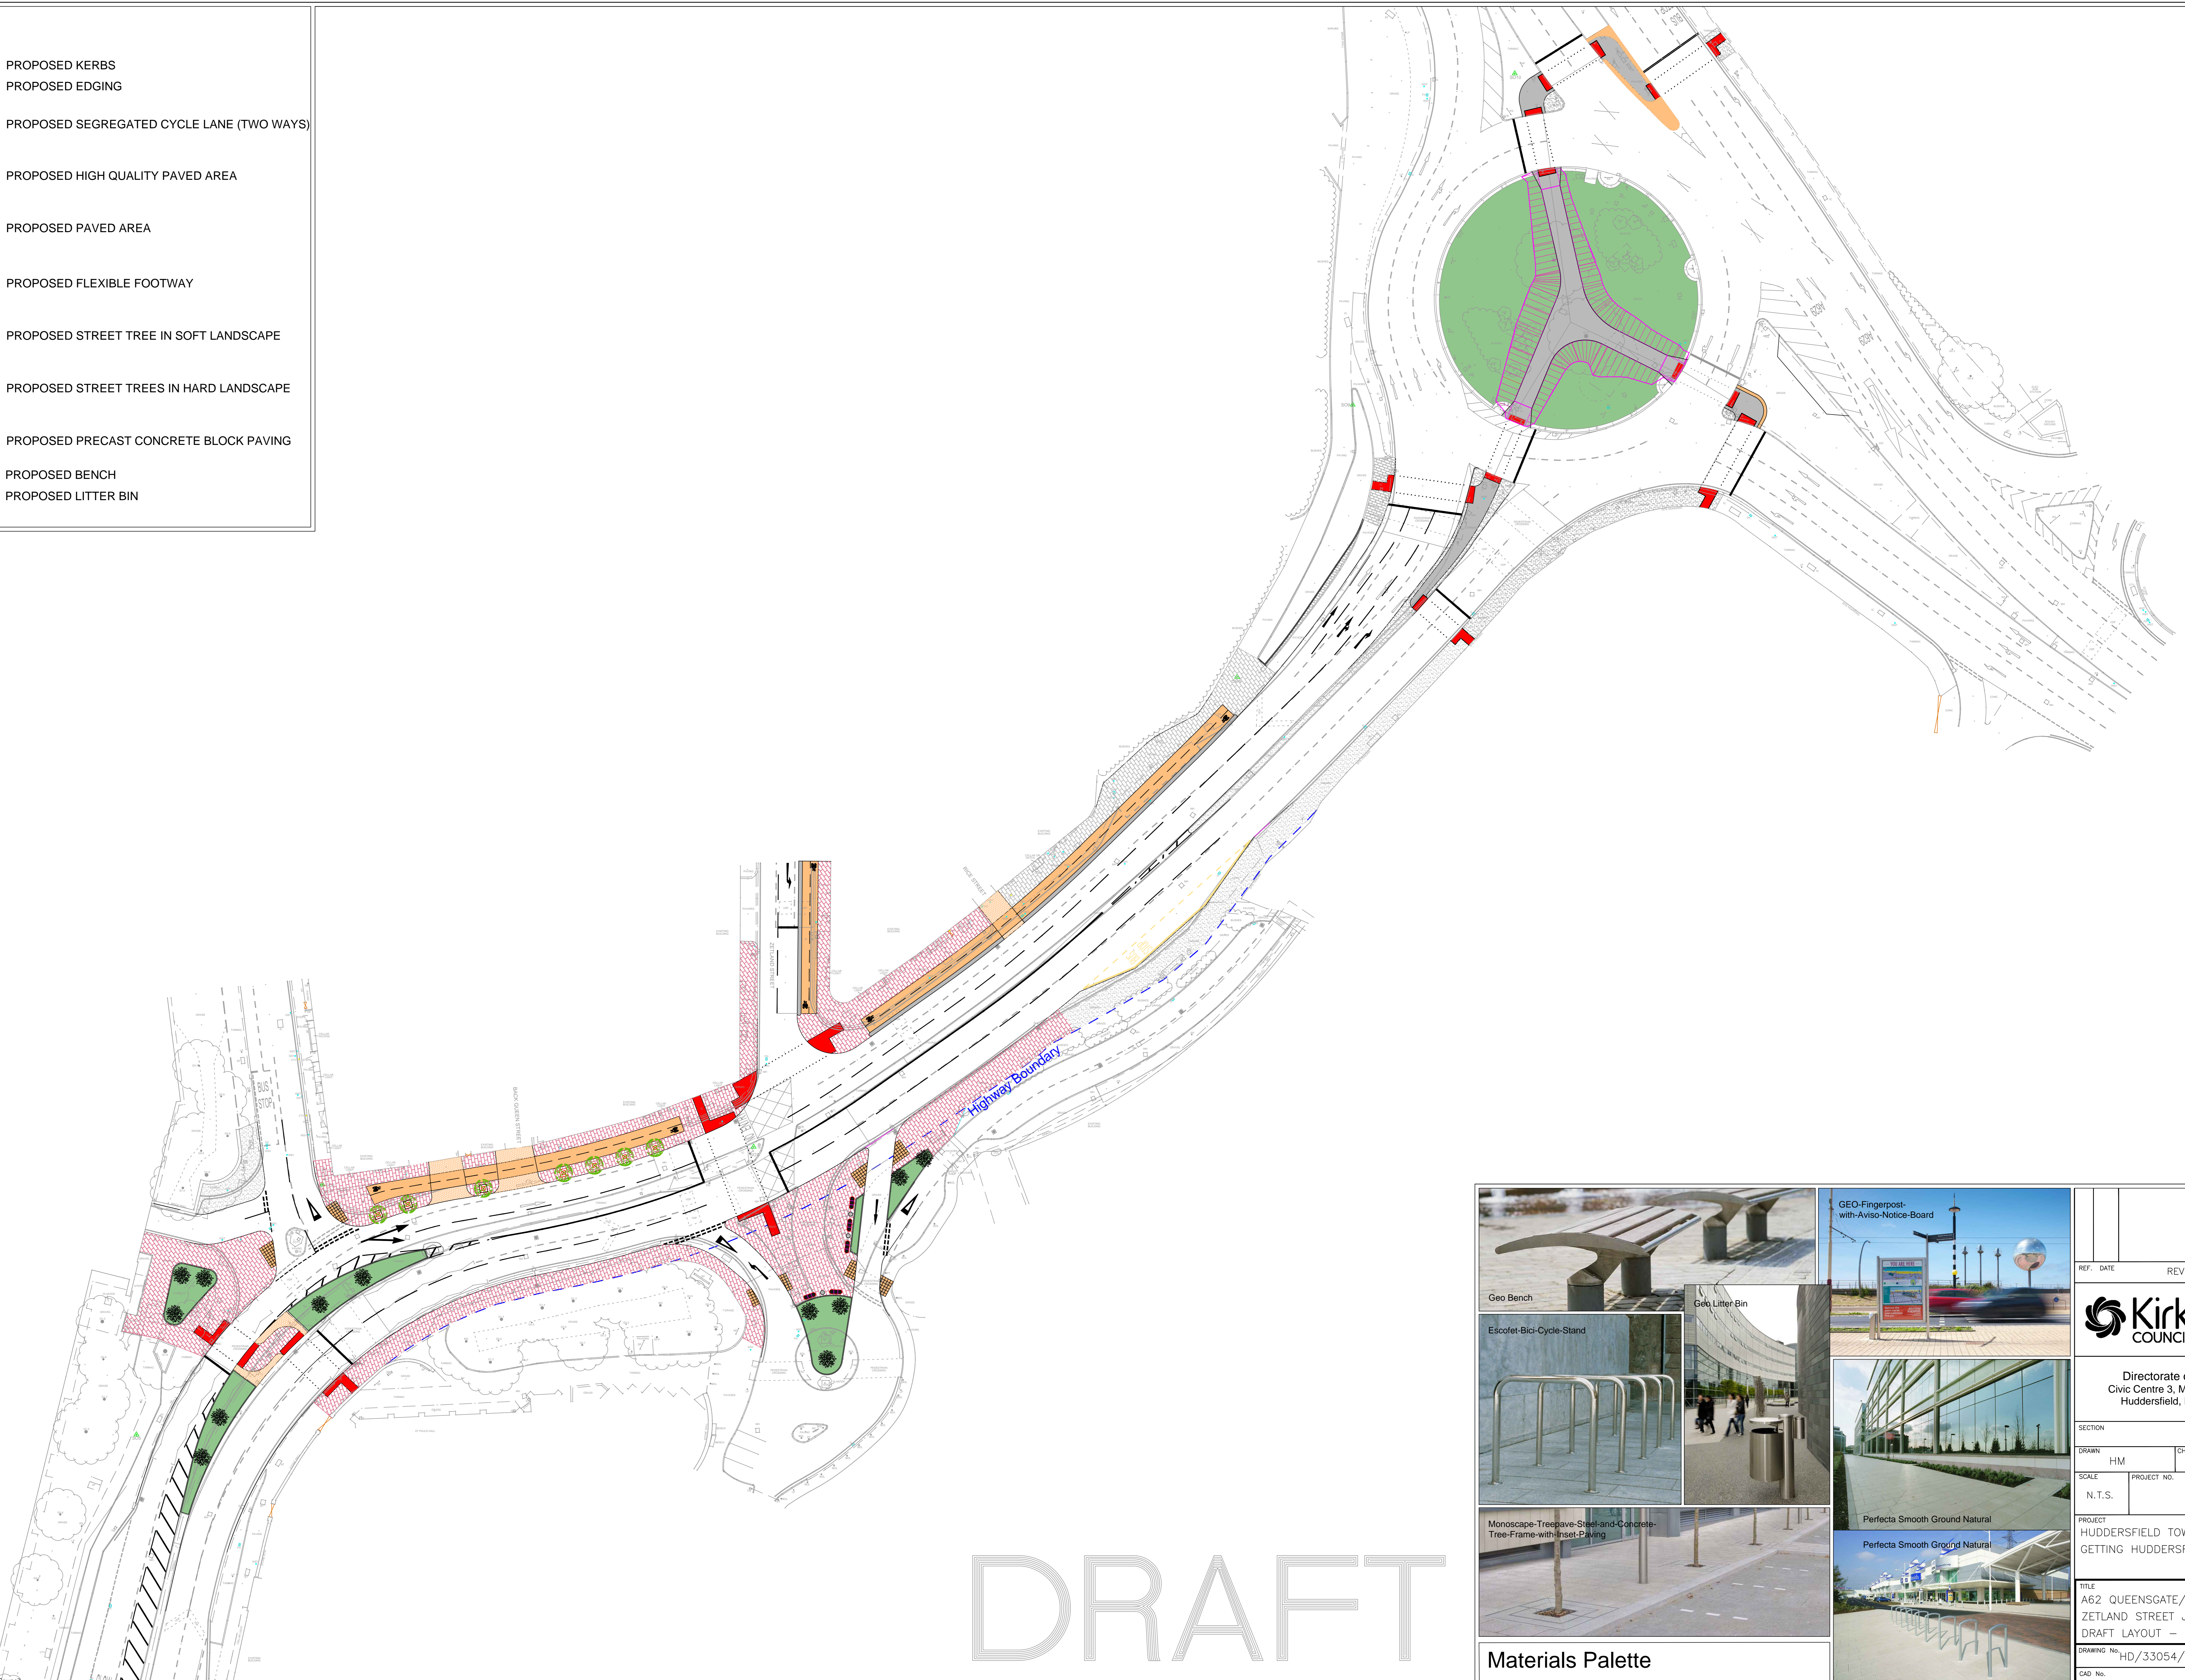


KEY

-  PROPOSED KERBS
-  PROPOSED EDGING
-  PROPOSED SEGREGATED CYCLE LANE (TWO WAYS)
-  PROPOSED HIGH QUALITY PAVED AREA
-  PROPOSED PAVED AREA
-  PROPOSED FLEXIBLE FOOTWAY
-  PROPOSED STREET TREE IN SOFT LANDSCAPE
-  PROPOSED STREET TREES IN HARD LANDSCAPE
-  PROPOSED PRECAST CONCRETE BLOCK PAVING
-  PROPOSED BENCH
-  PROPOSED LITTER BIN

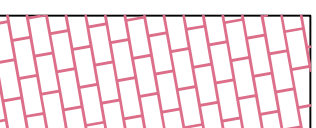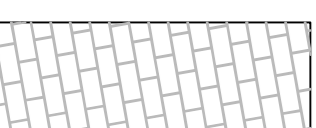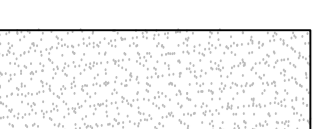

DRAFT

Materials Palette

REF. DATE	REVISIONS	
		
Directorate of Place Civic Centre 3, Market Street Huddersfield, HD1 2TG		
SECTION		
DRAWN	HM	CHECKED
SCALE	PROJECT NO.	DATE
N.T.S.		29/6/2017
PROJECT HUDDERSFIELD TOWN CENTRE GETTING HUDDERSFIELD TO WORK		
TITLE A62 QUEENSGATE/ ZETLAND STREET JUNCTION DRAFT LAYOUT - OPTION 1		
DRAWING No. HD/33054/100/DF-1A		
CAD No.		

